


- General Notes:
1. Do not scale drawings.
 2. All dimensions are in feet and inches unless noted otherwise.
 3. All dimensions shall be used on site before proceeding with the work.
 4. Foster + Partners shall be responsible for the accuracy of any discrepancies.
 5. All areas indicated on this sheet are approximate and indicate only.


Rev.	Date	Reason For Issue	By
02	08/09/11	Revised Development Permit	CH

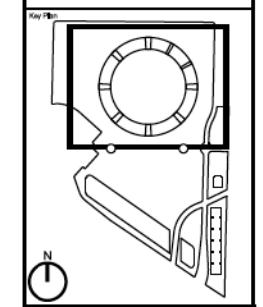

Foster + Partners
 Riverside, 22 Howe Road
 London SW1T 4AW
 T +44 (0)20 7738 3445
 F +44 (0)20 7738 1107
 © Foster + Partners 2010

ARUP
 Arup North America LLC
 11100 Rockledge Blvd, Suite 100
 Rockledge, FL 32955
 www.arup.com

KIER & WRIGHT
 2310 San Gabriel, Suite 217
 Santa Clara, California 95054
 Phone: (408) 737 4200 Fax: (408) 737 2441
 www.kierwright.com

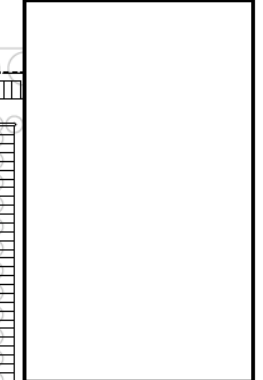


Client: **Apple, Inc.**


Project: **Apple Campus 2**

Proposed Main Building
 Level 1
 Plan

Number: 1858	Date: 08/09/11	Scale: 1"=64'
Sheet: P-8.01	Page: 00	

01 Level 1 Main Building

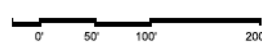

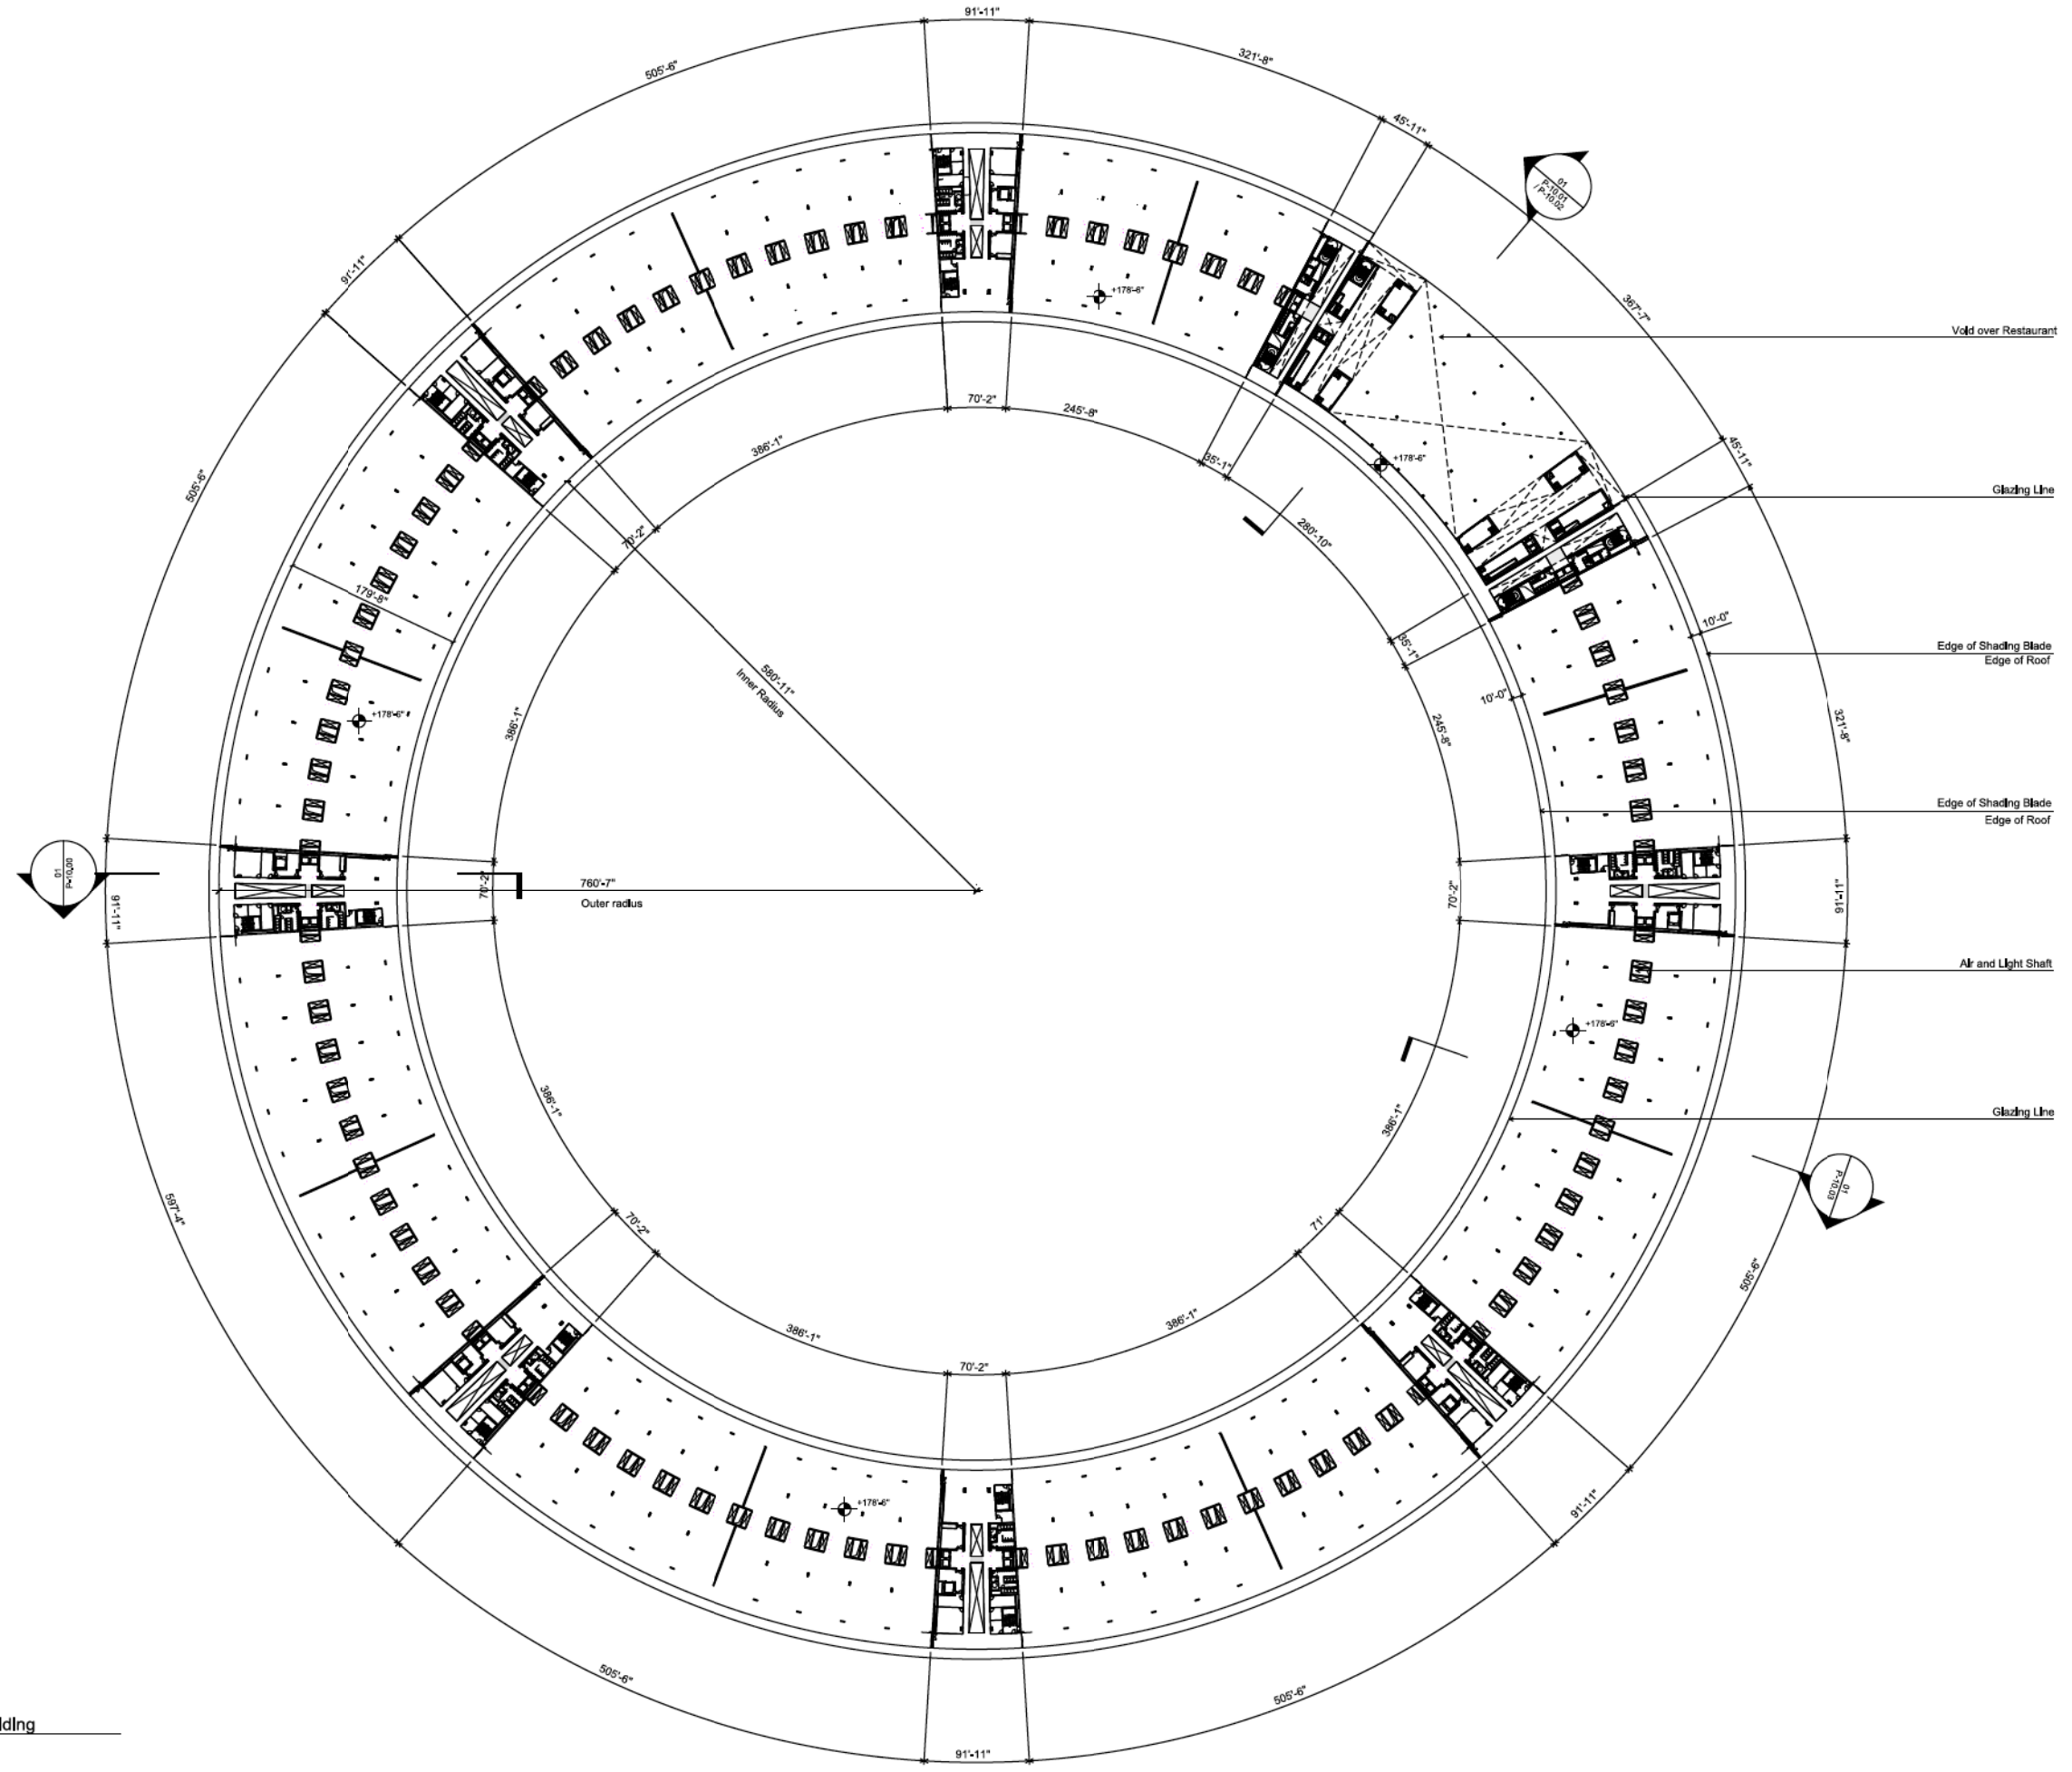


01 Level 2 Main Building



- General Notes:
1. Do not scale drawings.
 2. All dimensions are in feet and inches unless noted otherwise.
 3. All dimensions shall be used on the building as shown on the drawings.
 4. Foster + Partners shall be responsible for the accuracy of any dimensions.
 5. All areas indicated on this sheet are approximate and subject to change.

Rev.	Date	Reason For Issue	By
01	08/09/11	Normal Development Panel	CPA

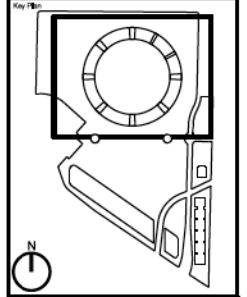

Foster + Partners
 Riverside, 20 Hunter Road
 London SW1E 4AX
 T +44 (0)20 7738 0465
 F +44 (0)20 7738 1107
 © Foster + Partners 2010

ARUP
 Arup North America, L.L.C.
 100 North Avenue 100
 100 North Avenue 100
 100 North Avenue 100
 100 North Avenue 100
 100 North Avenue 100


KIER & WRIGHT
 2310 San Diego Avenue, Suite 200
 Santa Clara, California 95050
 Phone: (408) 217 4500
 www.kierwright.com

Client: Apple, Inc.


Project: Apple Campus 2

Proposed Main Building
 Level 2
 Plan

Project No:	1858	Date:	08/09/11	Scale:	1"=64'
Sheet No.:	P-8.02	Total Sheets:	00		

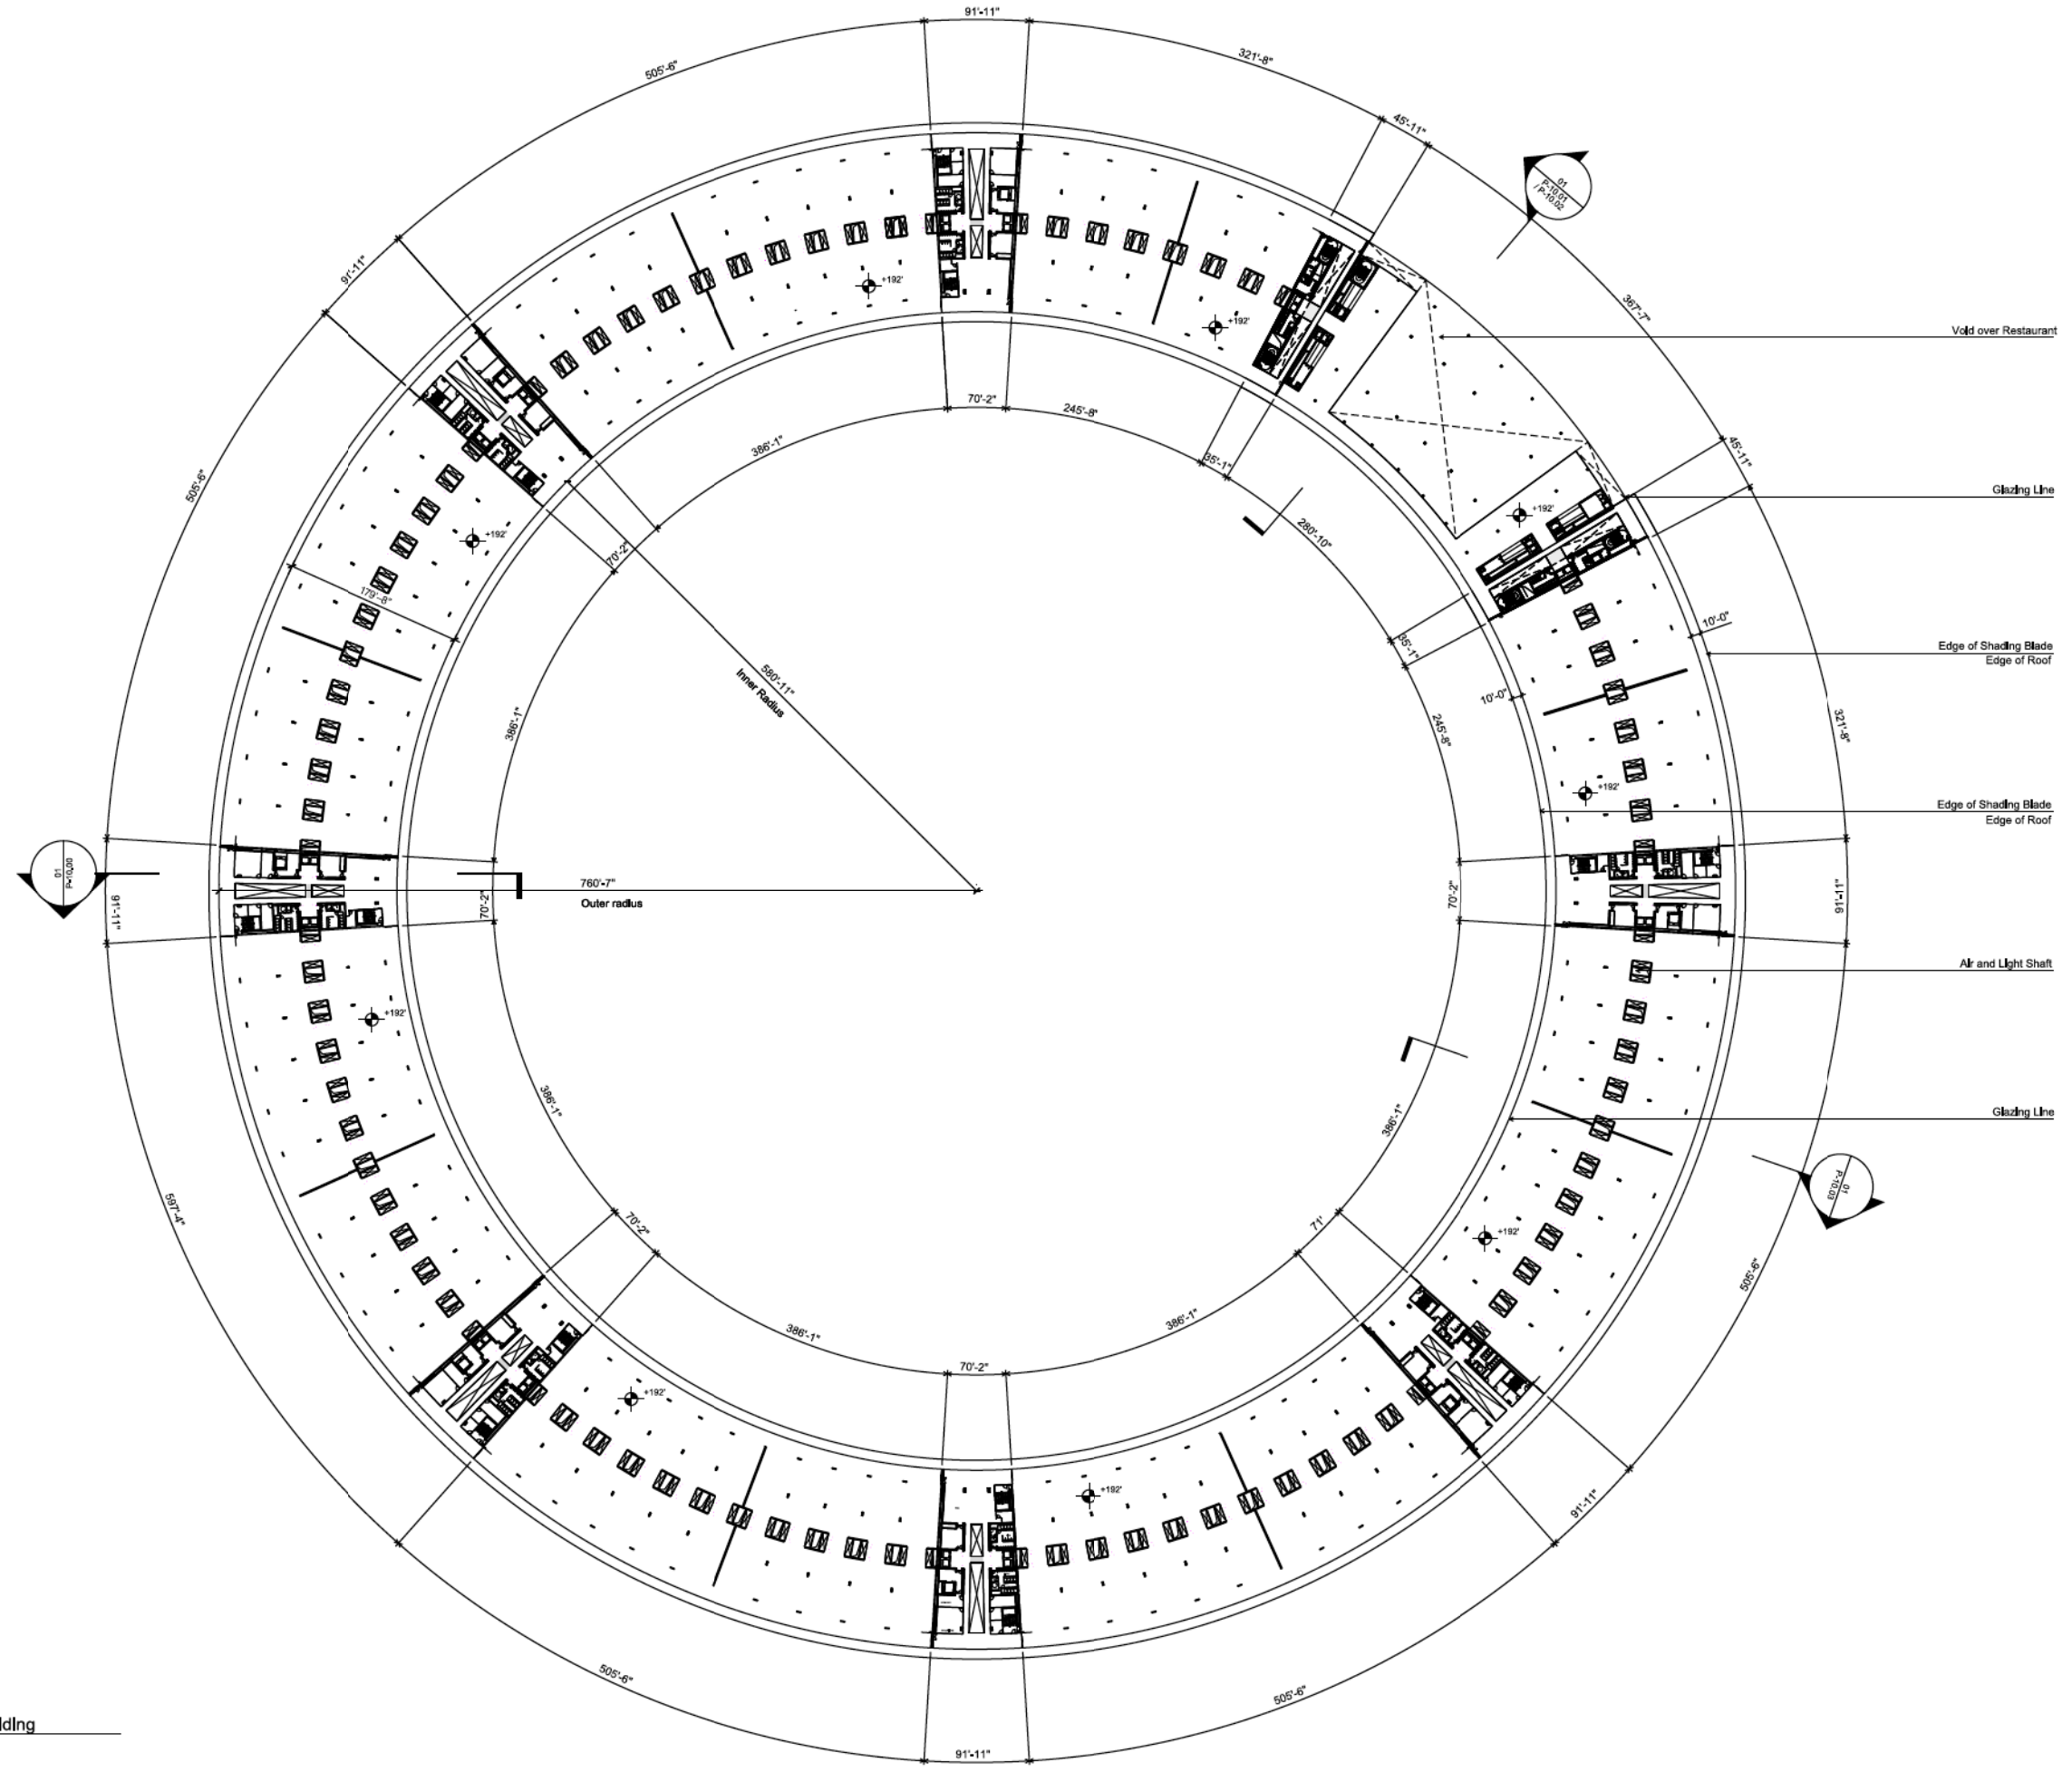


01 Level 3 Main Building

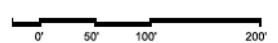

1. Do not scale drawings.
2. All dimensions are in feet and inches unless noted otherwise.
3. All dimensions are to be used on the building as shown.
4. Foster + Partners shall be responsible for the accuracy of any dimensions.
5. All areas indicated on this sheet are approximate and subject to change.

Rev.	Date	Reason For Issue	By
02	08/09/11	Normal Development Panel	

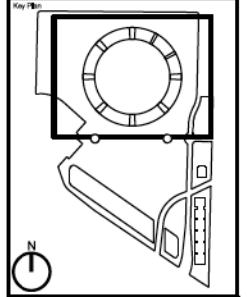

Foster + Partners
 Riverside, 20 Hester Road
 London SW1E 4AX
 T +44 (0)20 7738 0465
 F +44 (0)20 7738 1107
 © Foster + Partners 2010

ARUP
 Arup North America LLC
 10000 Wilshire Blvd, Suite 1000
 Los Angeles, CA 90024
 www.arup.com

KIER & WRIGHT
 2310 San Diego Blvd, Suite 200
 Santa Clara, California 95054
 Phone: 408.737.4500
 www.kierwright.com


Client: **Apple, Inc.**

Project: **Apple Campus 2**

Proposed Main Building
 Level 3
 Plan


Project No:	1858	Date:	08/09/11	Scale:	1"=64'
Revision:	P-8.03	Sheet No.:		Total Sheets:	00

2025/05/26 11:52 AM P:\Projects\Apple\Apple Campus 2\Roof Level\1858-001-11-01.dwg

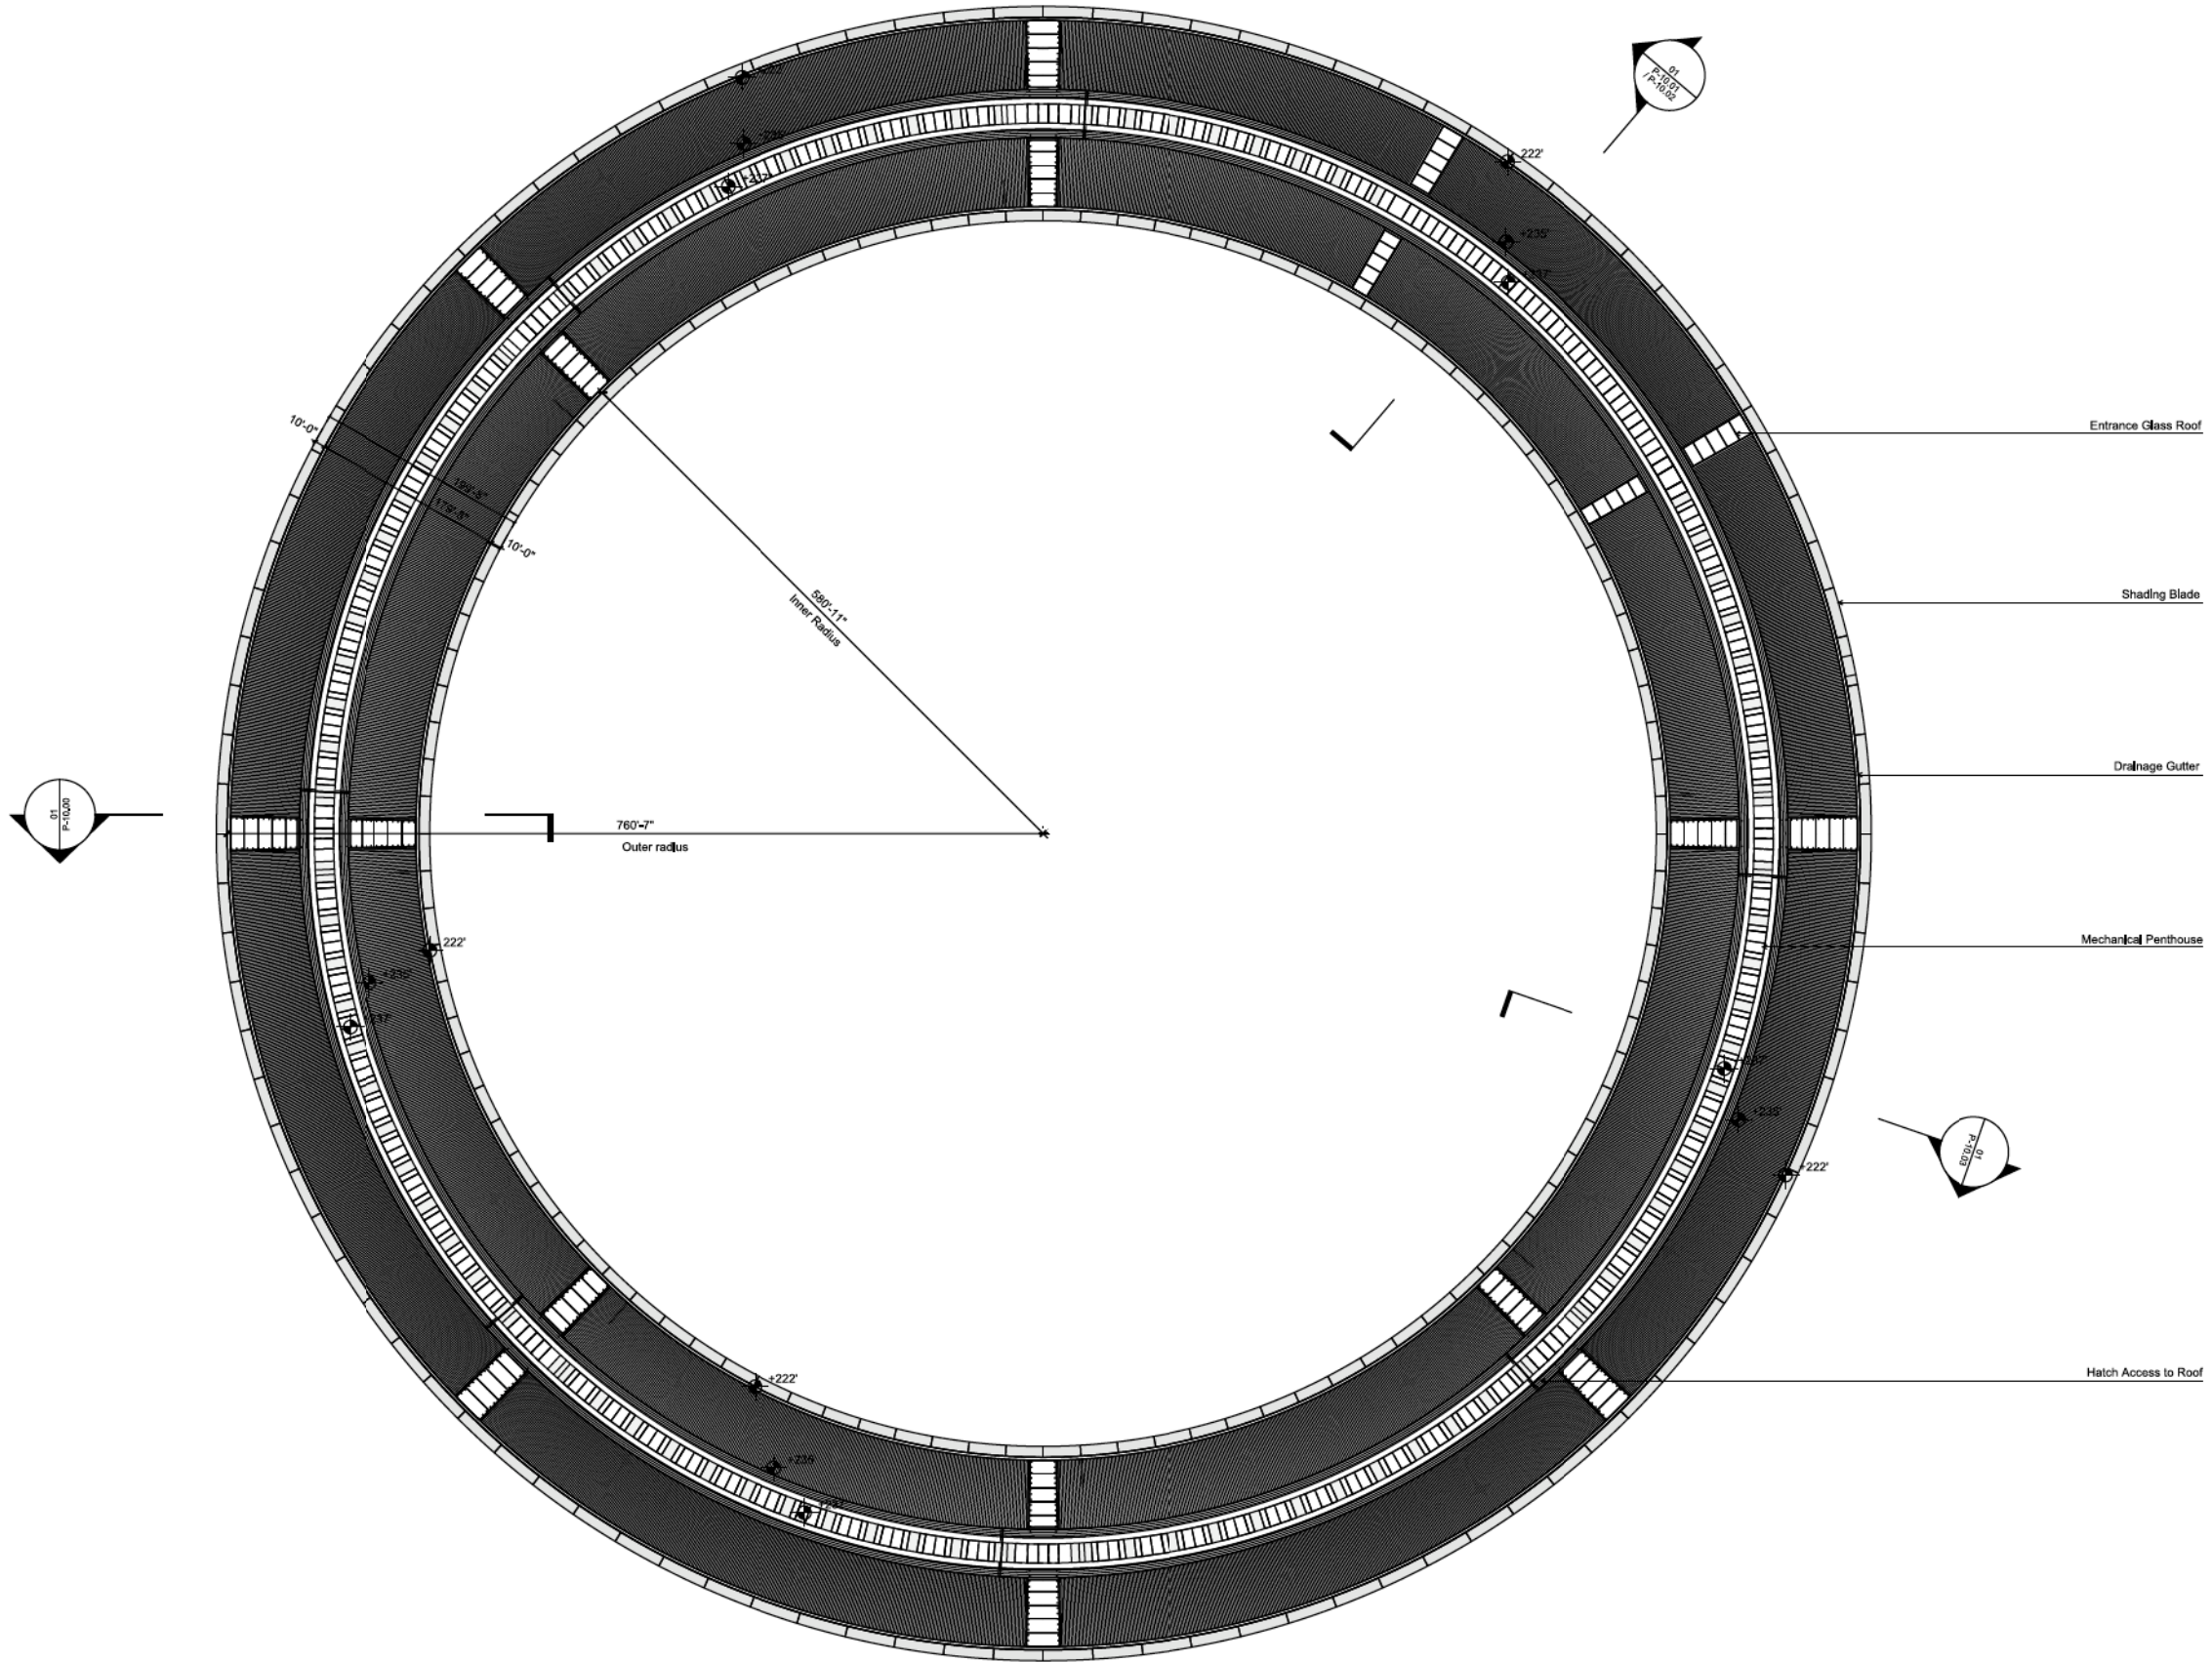

- General Notes:**
1. Do not scale drawings.
 2. All elevations are in feet and inches unless noted otherwise.
 3. All elevations shall be verified on site before proceeding with the work.
 4. Foster + Partners shall be notified of any discrepancies.
 5. All areas indicated on this sheet are approximate and indicate only.

No.	Date	Revised Development Permit	Reason For Issue	By

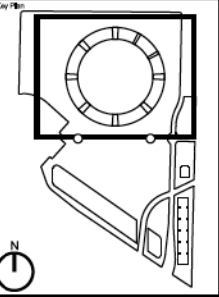

Foster + Partners
 Riverside, 20 Heller Road
 London SW11 4AY
 T +44 (0)20 7788 0465
 F +44 (0)20 7788 1107
 © Foster + Partners 2010

ARUP
 Arup North America LLC
 101 California Street, Suite 500
 San Francisco, CA 94111-4202
 www.arup.com

KIER & WRIGHT
 3335 Van Ness Avenue, Suite 200
 San Francisco, CA 94118
 Phone: 415 777 4461 Fax: 415 777 5441
 www.kierwright.com © Kier & Wright, 2011

Client: Apple, Inc.


Project: Apple Campus 2

Title: Proposed Main Building Roof Level Plan

Number:	Date:	Scale:
1858	08/09/11	1"=64'
Revision:	Number:	Date:
P-8,06	00	

01 Roof Level


R:\Projects\Apple Campus 2\Bldg 100\Arch\01_Park\100_Park_B1_111211.rvt

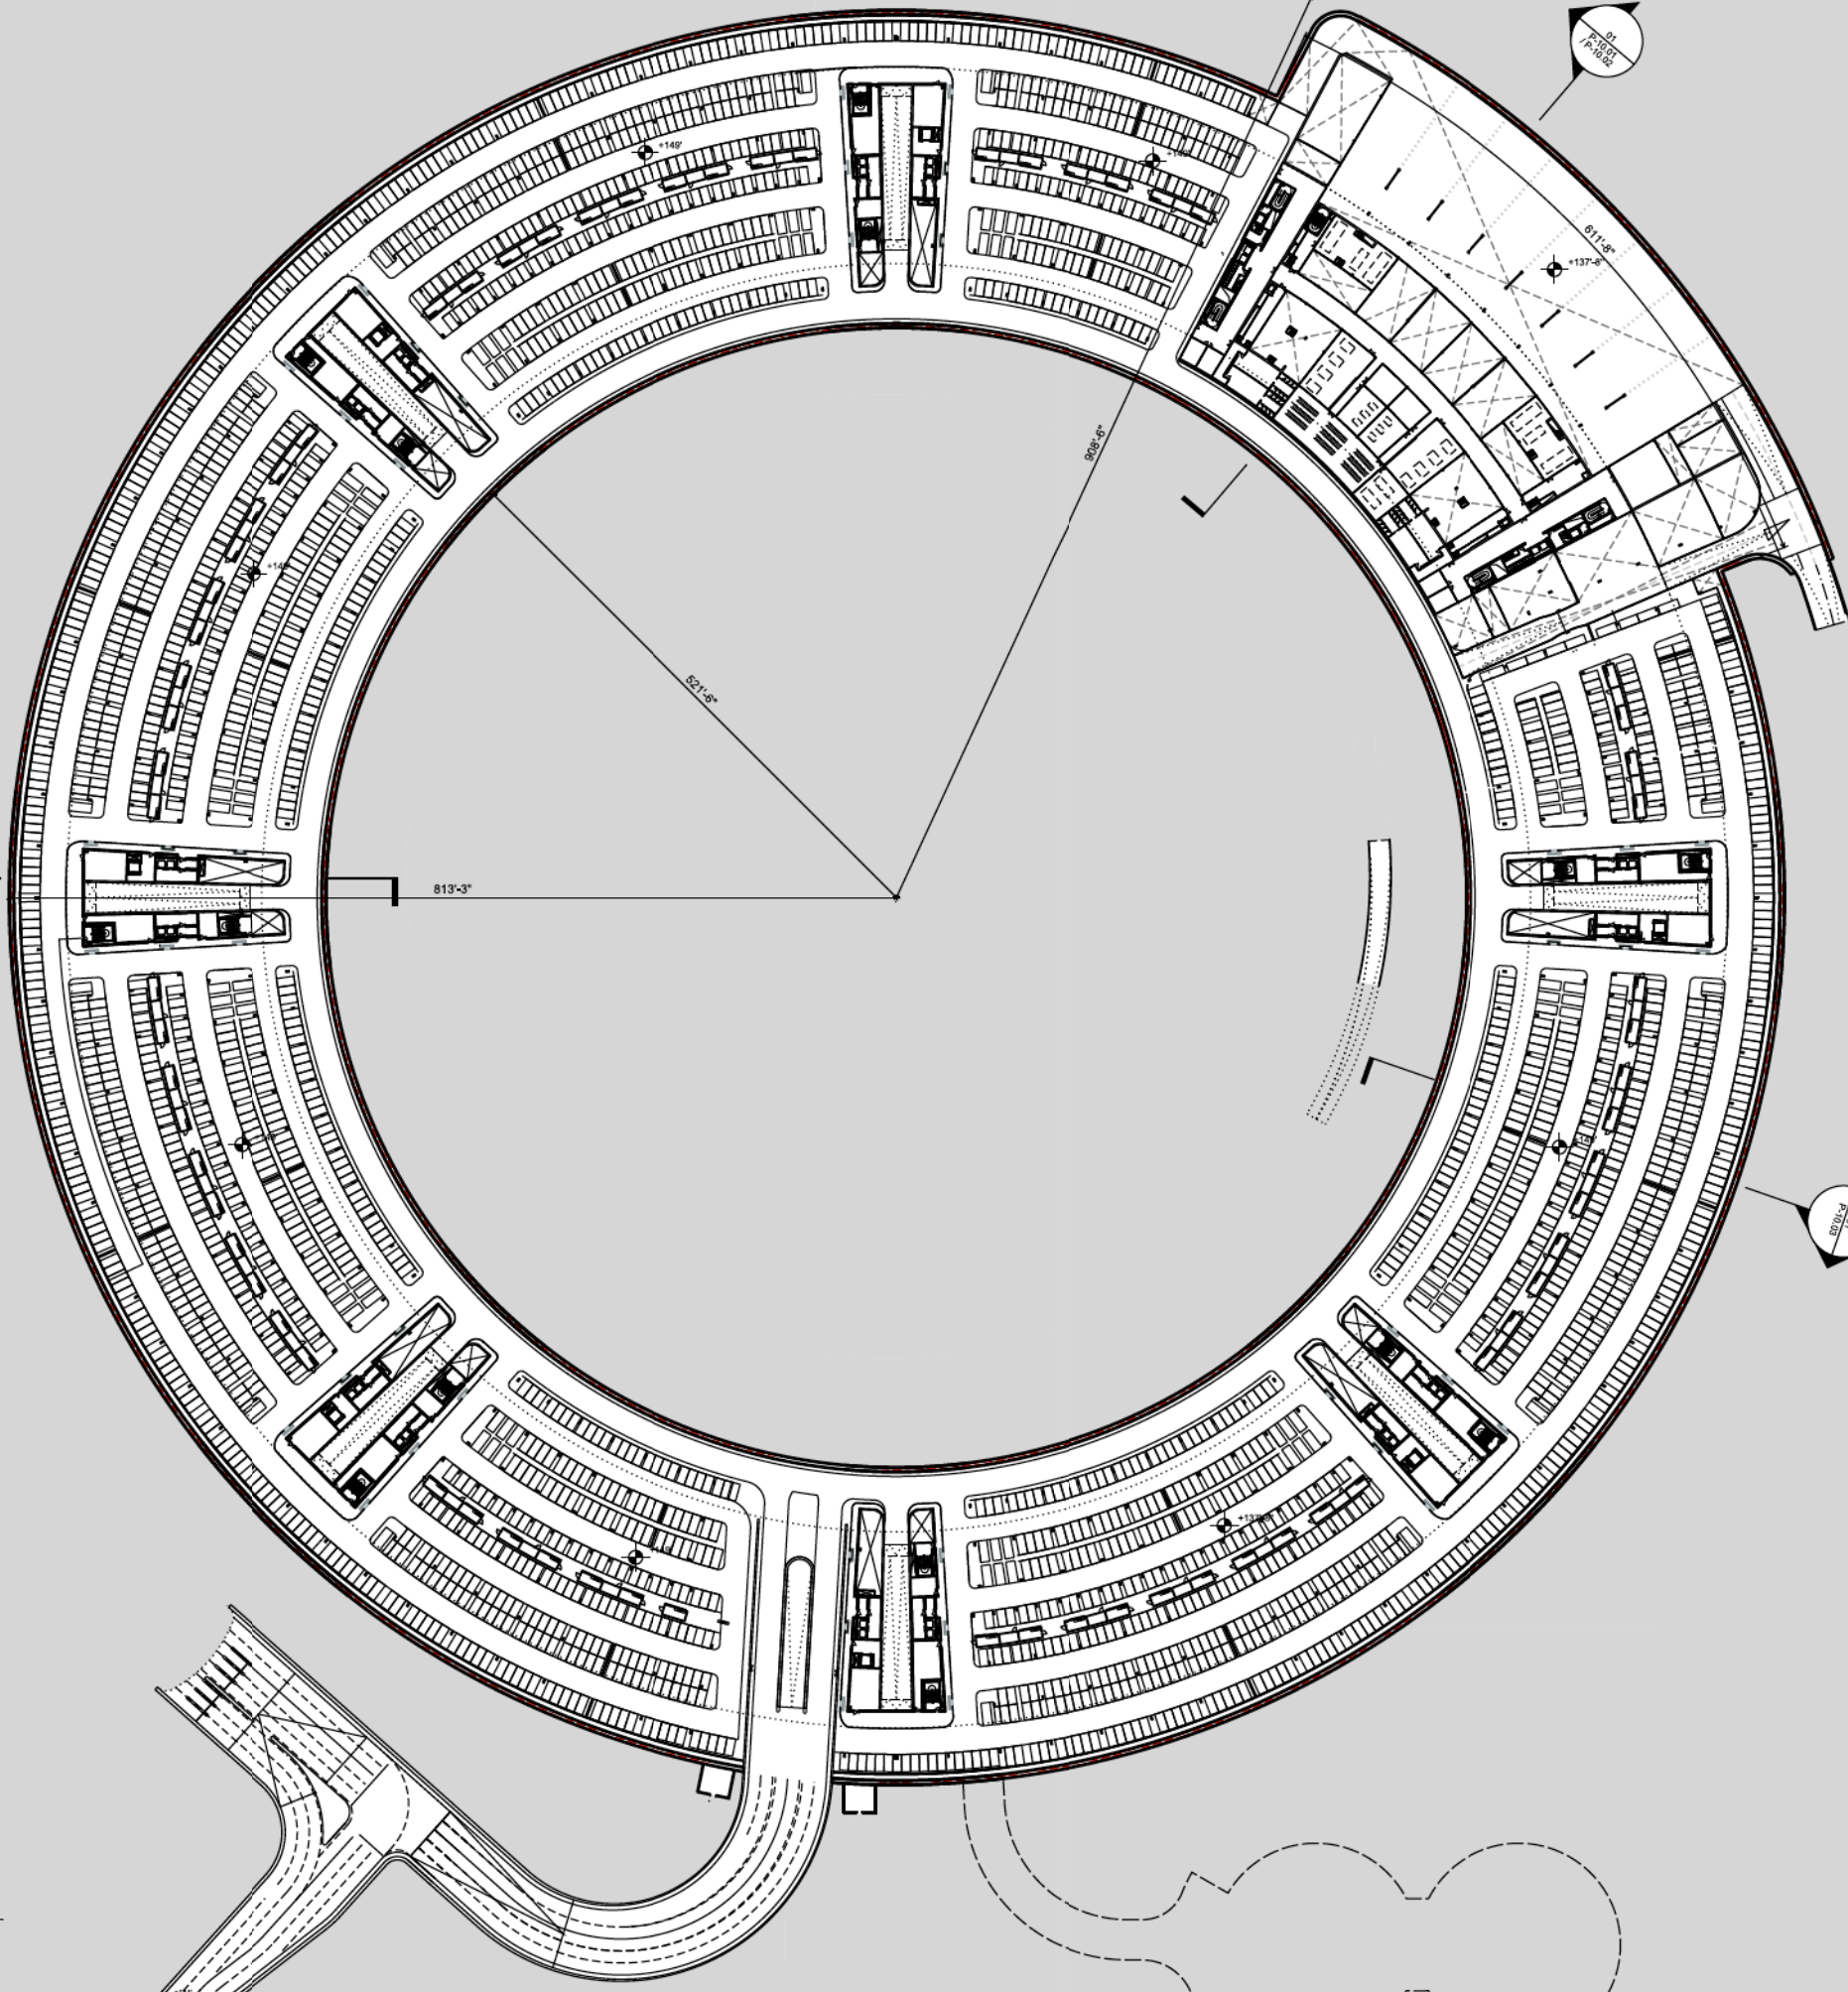

Parking Spaces
Level B1: 2,300 Spaces
 1311 Compact Parking spaces (8'x16')
 485 Standard depth Parking spaces (8'x18')
 456 Standard (UH) Parking spaces (8'-6\"/>


(118 @ 5% Preferred spaces (LEV/FEV))

01 Basement Level 1

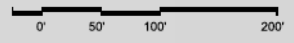

General Notes:
 1. Do not scale drawings, dimensions given.
 2. All dimensions are to face and include unless noted otherwise.
 3. All dimensions shall be verified on site before proceeding with the work.
 4. Foster + Partners shall be notified of any discrepancies.
 5. All areas indicated on this sheet are approximate and indicated only.

Rev.	Date	Revised Development Panel	Reason For Issue	By

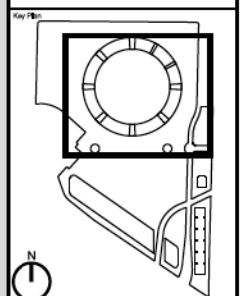

Foster + Partners
 Riverside, 20 Hester Road
 London SW1E 4AW
 T +44 (0)20 7738 3445
 F +44 (0)20 7738 1107
 © Foster + Partners 2010

ARUP
 Arup North America LLC
 1110 West Street, Suite 500
 San Francisco, CA 94103
 Telephone: +1 415 774 3000
 Fax: +1 415 774 3001
 www.arup.com

KIER & WRIGHT
 2325 San Diego Avenue, Suite 200
 Santa Clara, California 95054
 Phone: +1 408 352 4600
 www.kierwright.com

Client: **Apple, Inc.**

Project: **Apple Campus 2**


Proposed Main Building
 Basement level 1
 Plan

Project No.	Date	Scale
1858	08/09/11	1"=64'
Sheet No.	Total Sheets	
P-8.07	00	

- General Notes:
- 1. Do not scale drawings.
 - 2. Dimensions are to face unless otherwise noted.
 - 3. All dimensions shall be verified on site before proceeding with the work.
 - 4. Foster + Partners shall not be liable for any discrepancies.
 - 5. All areas indicated on this sheet are approximate and indicate only.

Rev.	Date	Reason For Issue	By	Chk.

02	08/09/11	Normal Development Permit		
----	----------	---------------------------	--	--

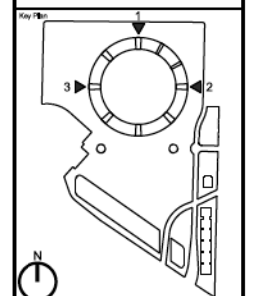

Foster + Partners

Revised: 20 Hunter Road
London SW1T 4AY
T +44 (0)20 7758 5455
F +44 (0)20 7758 1107

© Foster + Partners 2010

ARUP

Arup North America LLC
100 North Avenue 1100
San Francisco, CA 94111
Telephone: (415) 774-3000
www.arup.com

KIER & WRIGHT


2335 Sloat Boulevard, Suite 312
San Francisco, CA 94116
Phone: (415) 774-3000
www.kierwright.com

Apple, Inc.

Apple Campus 2

Main Building Elevations


Project No.	Date	Scale
1858	08/09/11	1"=64'
Revision	Number	
P-9.00	00	

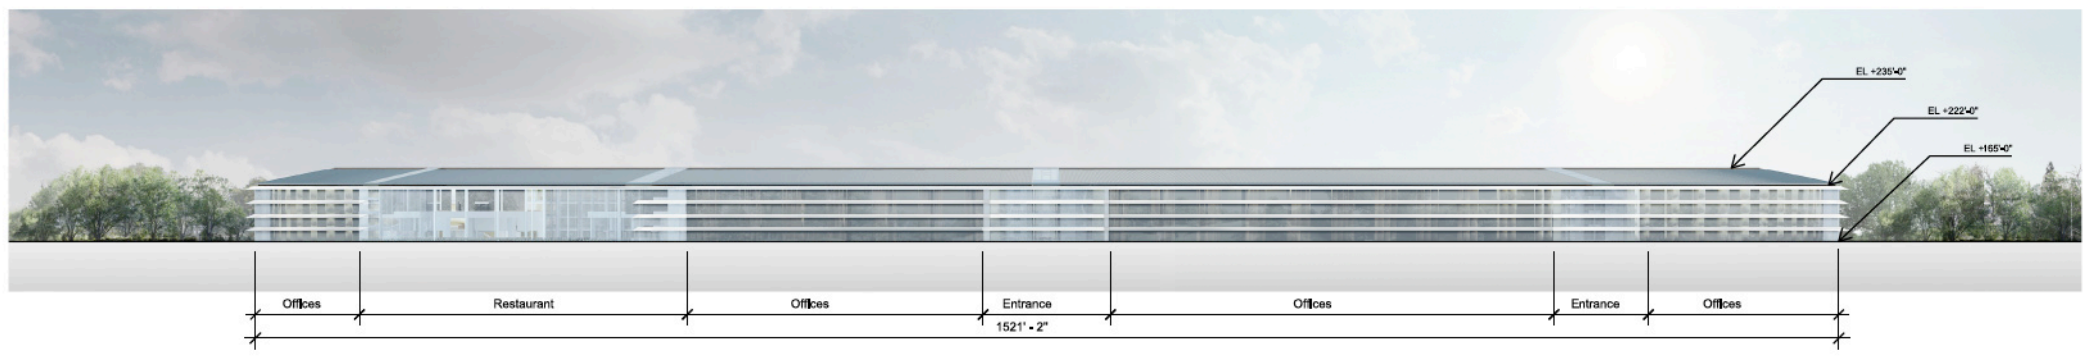


01 North Elevation
1"=64'




02 East Elevation
1"=64'

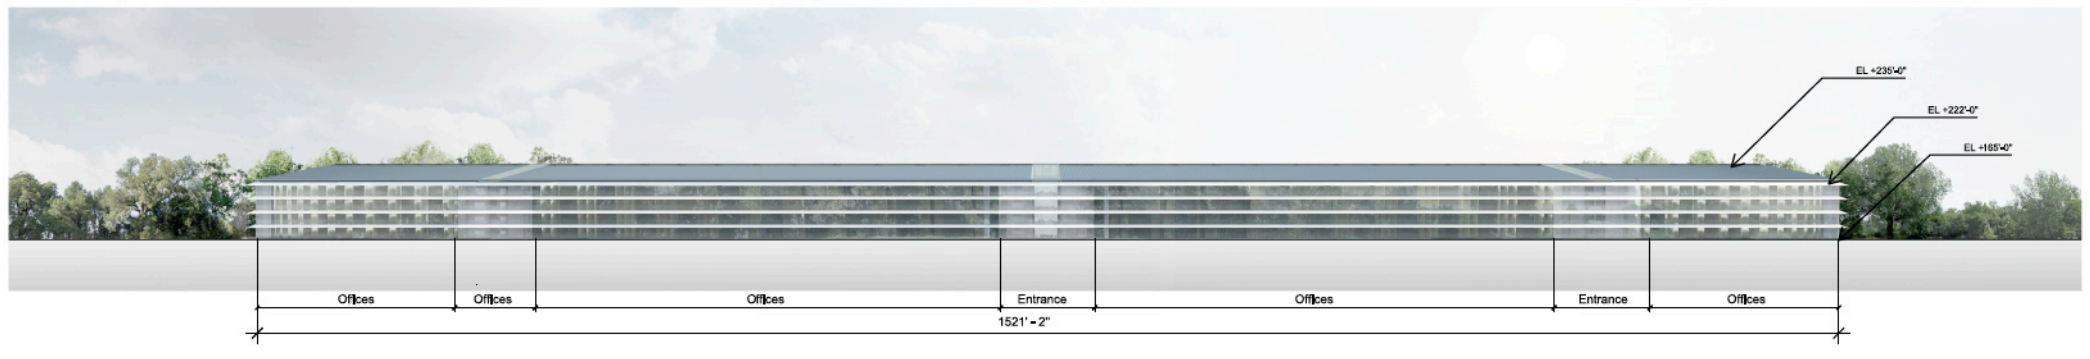



03 West Elevation
1"=64'

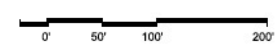

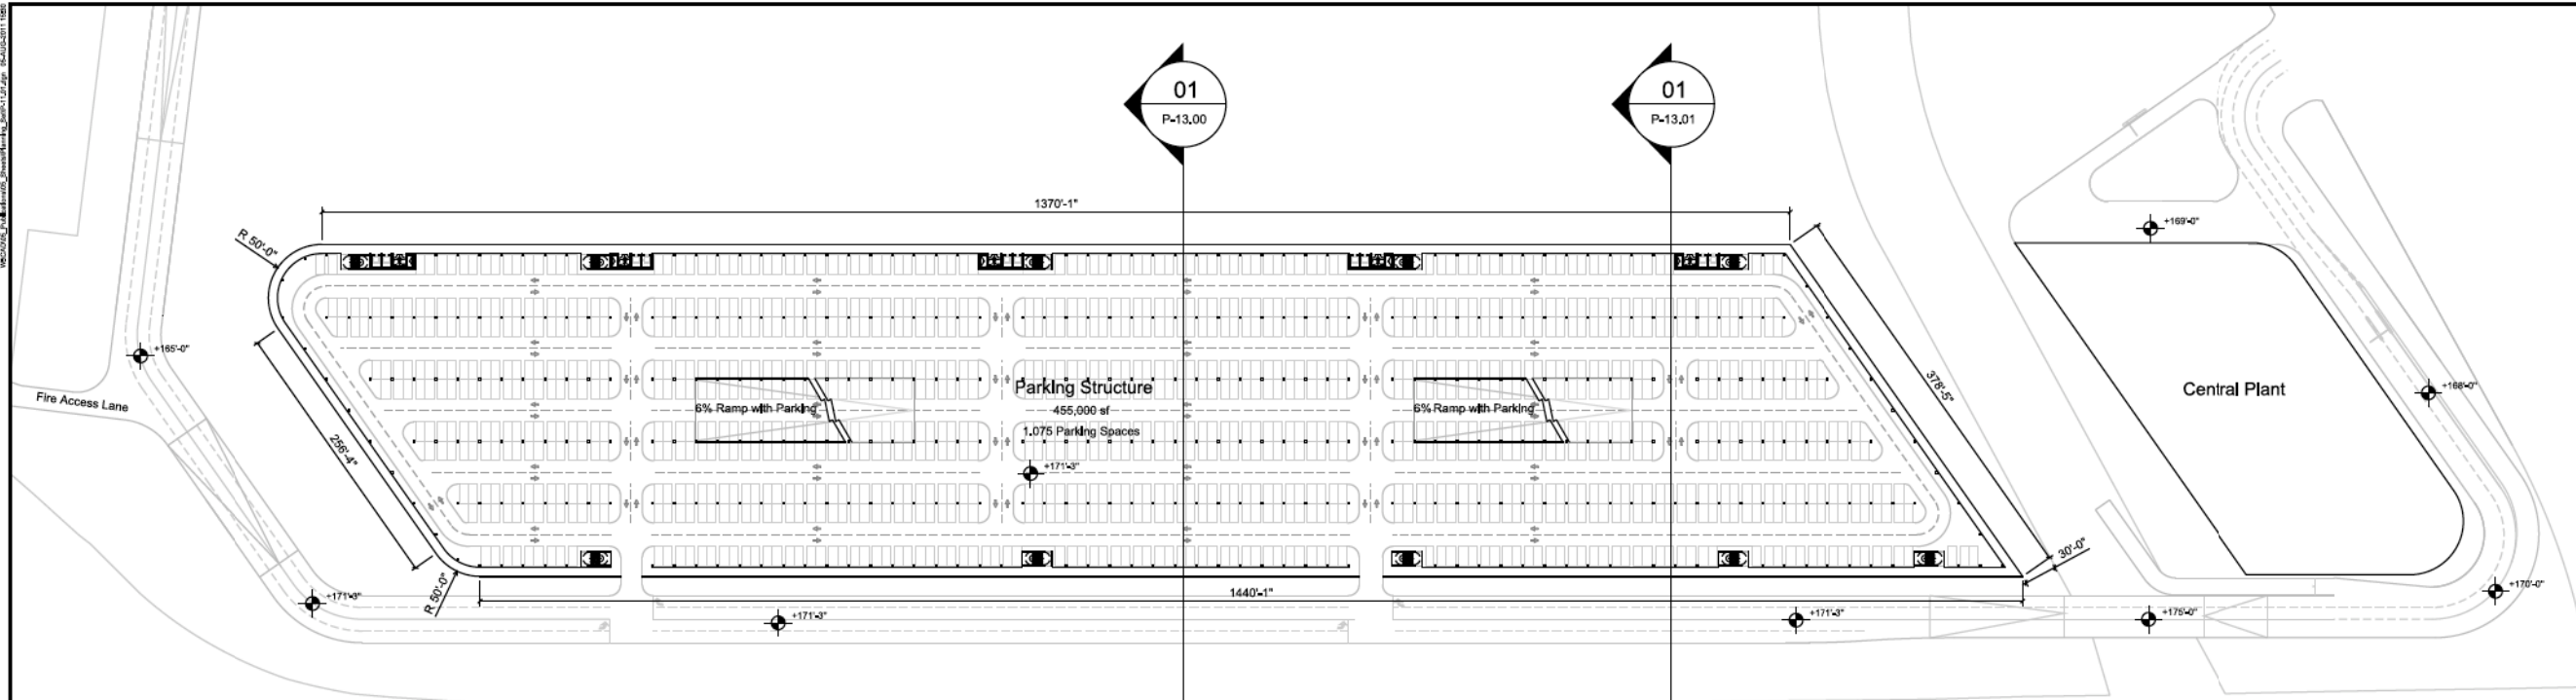

Parking Spaces: 1,075 spaces per level
 Total number parking spaces: 4,300 spaces in 4 levels.
 Parking Stall Dimension: 8'6" x 18'0"
 Internal drive aisles: 22'0"
 Accessible Spaces: 14 per level

02 Plan Level 2 EL. +171'-3"
 1"=64'

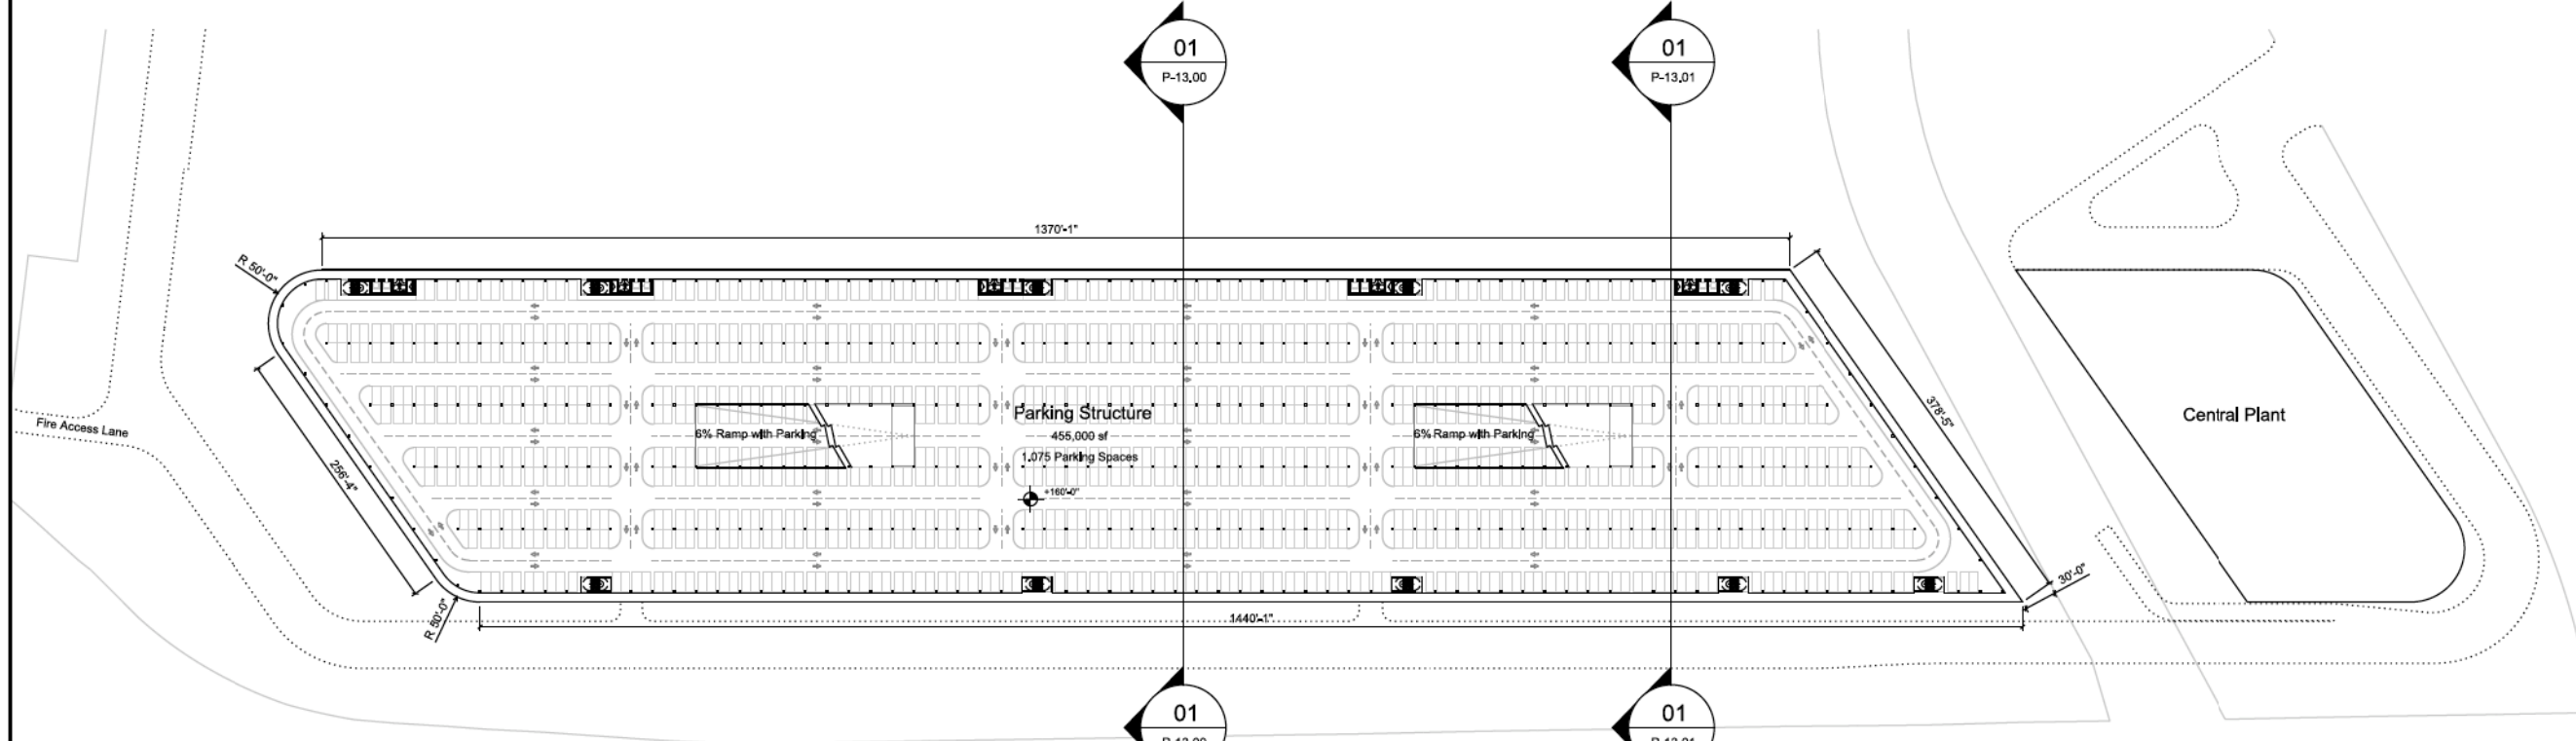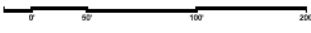


Parking Spaces: 1,075 spaces per level
 Total number parking spaces: 4,300 spaces in 4 levels.
 Parking Stall Dimension: 8'6" x 18'0"
 Internal drive aisles: 22'0"
 Accessible Spaces: 14 per level

01 Plan Level 1 EL. +160'-0"
 1"=64'



- General Notes:
1. Do not scale drawings.
 2. All dimensions are in feet and inches unless noted otherwise.
 3. All elevations shall be verified on site before proceeding with the work.
 4. Foster + Partners shall not be responsible for any discrepancies.
 5. Any areas indicated on this sheet are approximate and indicative only.

Rev.	Date	Revised Development Permit	Reason For Issue	By
02	08/09/11	Revised Development Permit		CH

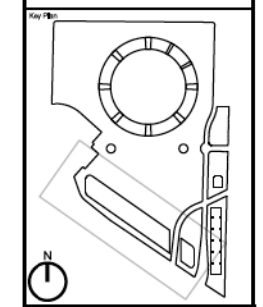

Foster + Partners
 Riverside, 22 Hester Road
 London SW1E 4AX
 T +44 (0)20 7738 3465
 F +44 (0)20 7738 1107
 © Foster + Partners 2010

ARUP
 Arup North America Ltd.
 10000 Rockledge Blvd, Suite 100
 Rockledge, FL 32955
 www.arup.com


KIER & WRIGHT
 2330 San Diego Road, Suite 212
 Santa Clara, California 95054
 Phone: (408) 217 4500 Fax: (408) 217 4501
 www.kierwright.com

Client: **Apple, Inc.**

Project: **Apple Campus 2**



The Proposed **Parking Structure Level 1 and Level 2**

Project No:	1858	Date:	08/09/11	Scale:	1"=64'
Revision:	P-11.01	Number:	00		

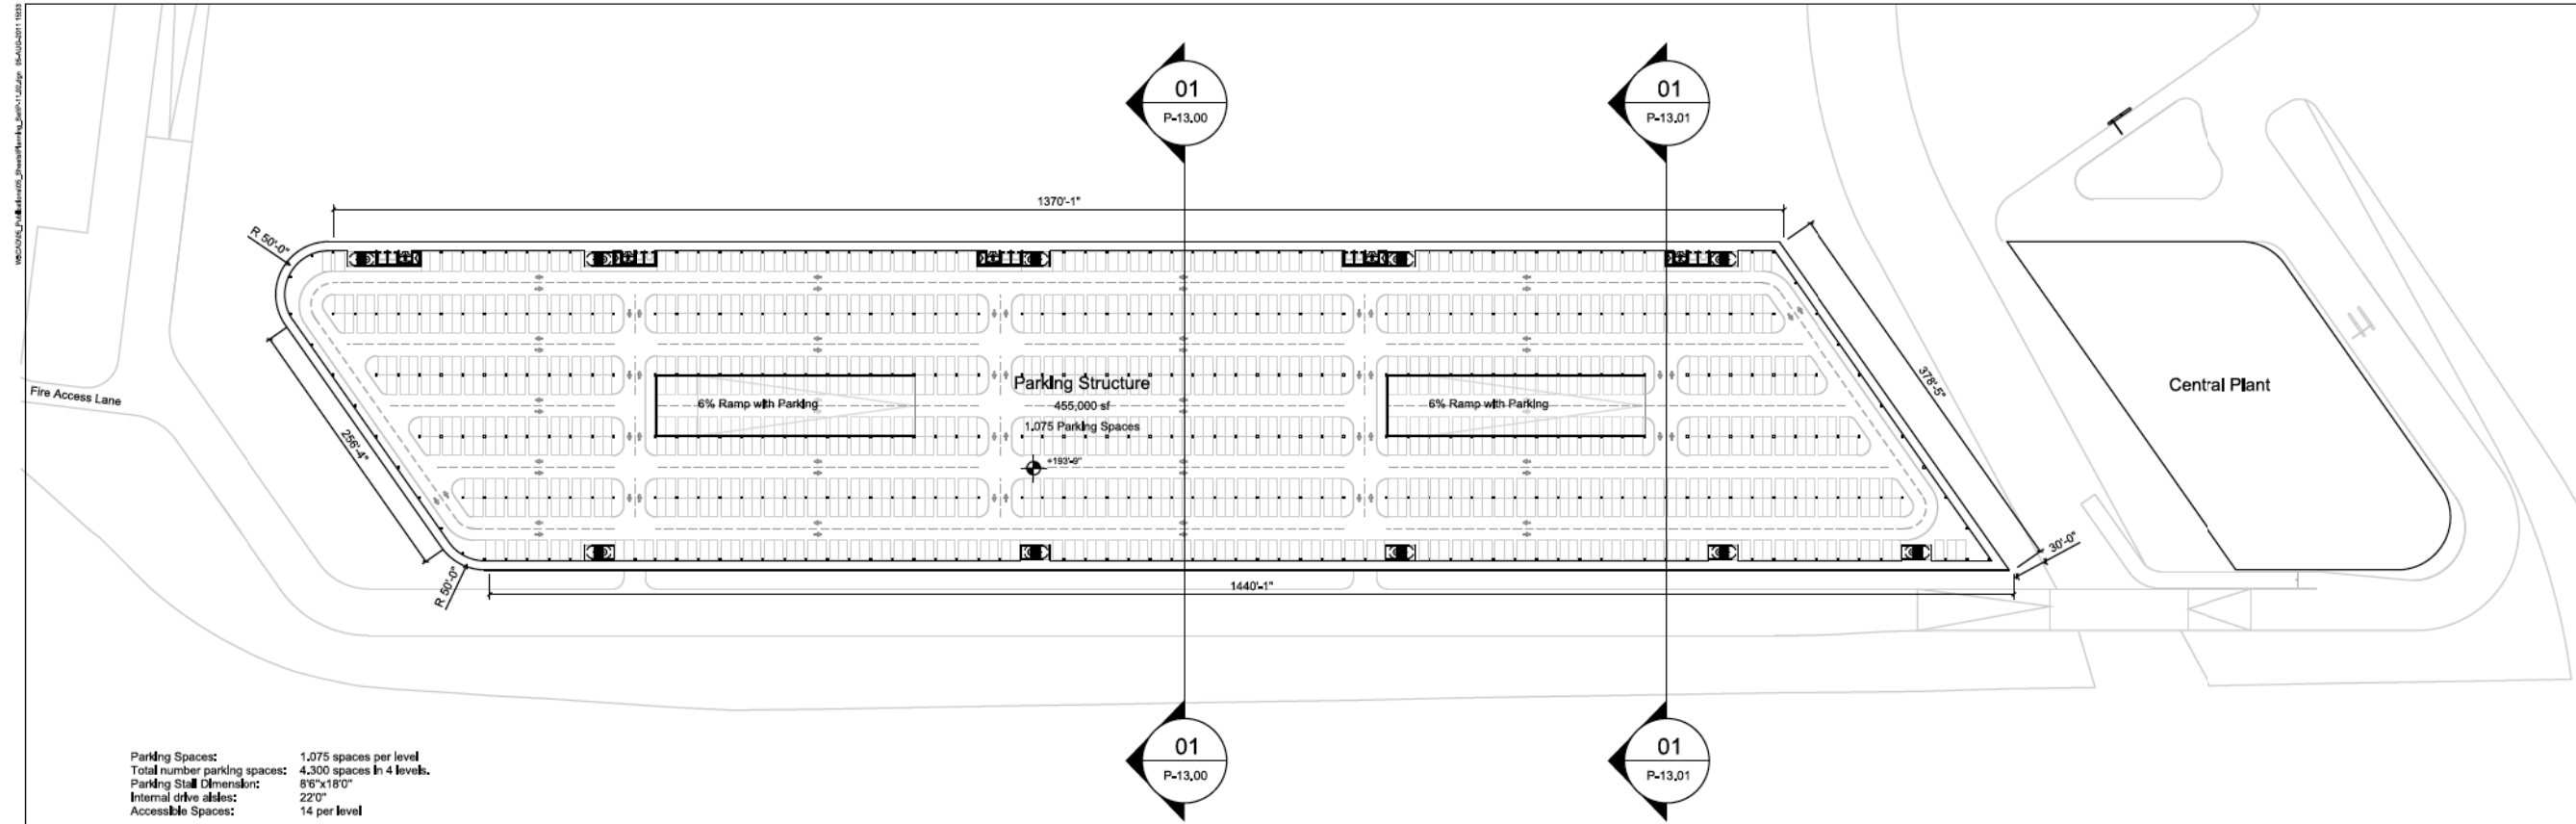

Parking Spaces: 1,075 spaces per level
 Total number parking spaces: 4,300 spaces in 4 levels.
 Parking Stall Dimension: 8'6" x 18'0"
 Internal drive aisles: 22'0"
 Accessible Spaces: 14 per level

02 Plan Level 4 EL. +193'-9"
 1"=64'

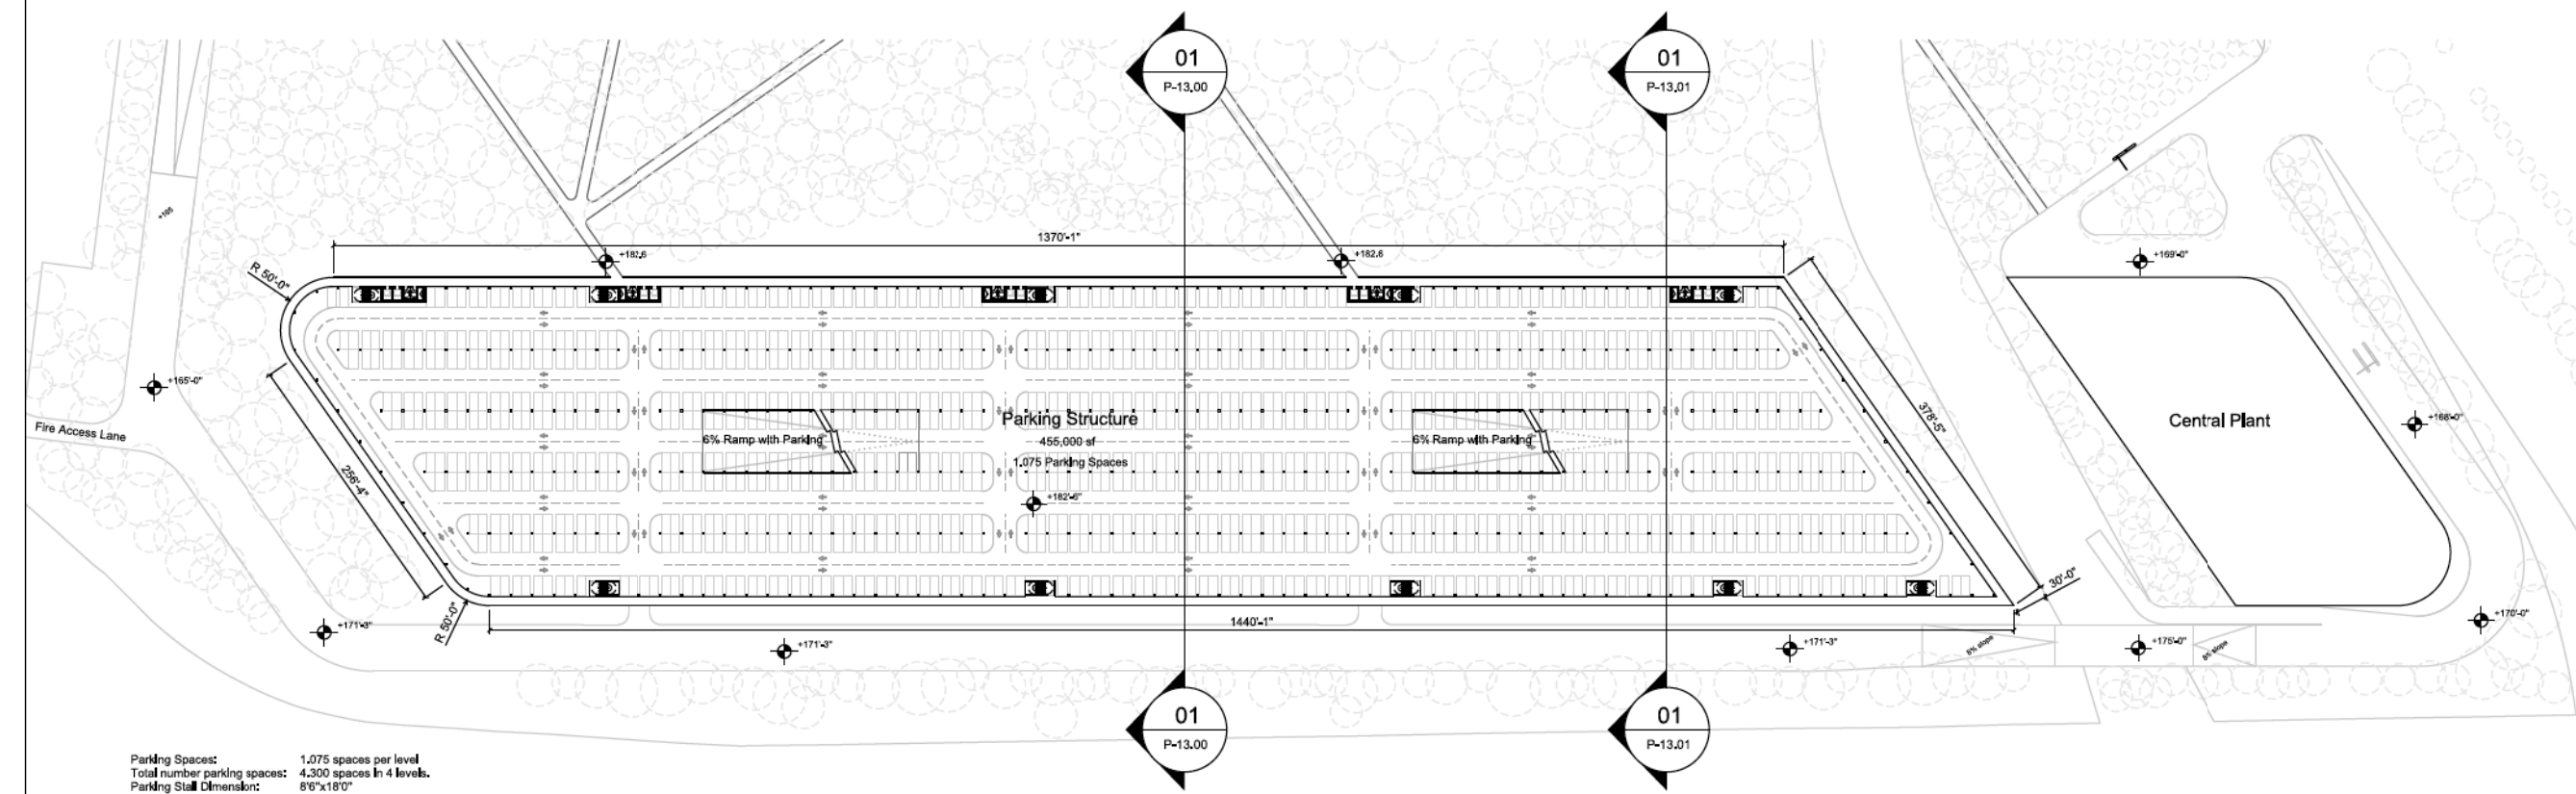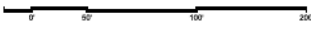

Parking Spaces: 1,075 spaces per level
 Total number parking spaces: 4,300 spaces in 4 levels.
 Parking Stall Dimension: 8'6" x 18'0"
 Internal drive aisles: 22'0"
 Accessible Spaces: 14 per level

01 Plan Level 3 EL. +182'-6"
 1"=64'



General Notes:
 1. Do not scale drawings.
 2. Dimensions are to face and include unless noted otherwise.
 3. All elevations shall be verified on site before proceeding with the work.
 4. Foster + Partners shall be notified in writing of any discrepancies.
 5. Any areas indicated on this sheet are approximate and include only.

Rev.	Date	Reason For Issue	By
02	08/09/11	Revised Development Permit	CH

Foster + Partners
 Riverside, 22 Heister Road
 London SW1E 4AX
 T +44 (0)20 7738 3465
 F +44 (0)20 7738 1107
 © Foster + Partners 2010

ARUP
 Arup North America Ltd.
 10000 Wilshire Blvd, Suite 1000
 Beverly Hills, CA 90210
 www.arup.com


KIER & WRIGHT
 2330 San Gabriel, Suite 212
 Santa Clara, California 95054
 Phone: (408) 271-6661 Fax: (408) 271-2661
 www.kierwright.com

Client: **Apple, Inc.**


Project: **Apple Campus 2**

The Proposed Parking Structure Level 3 and Level 4

Project No: 1858	Date: 08/09/11	Scale: 1"=64'
Sheet: P-11.02	Sheet Count: 00	

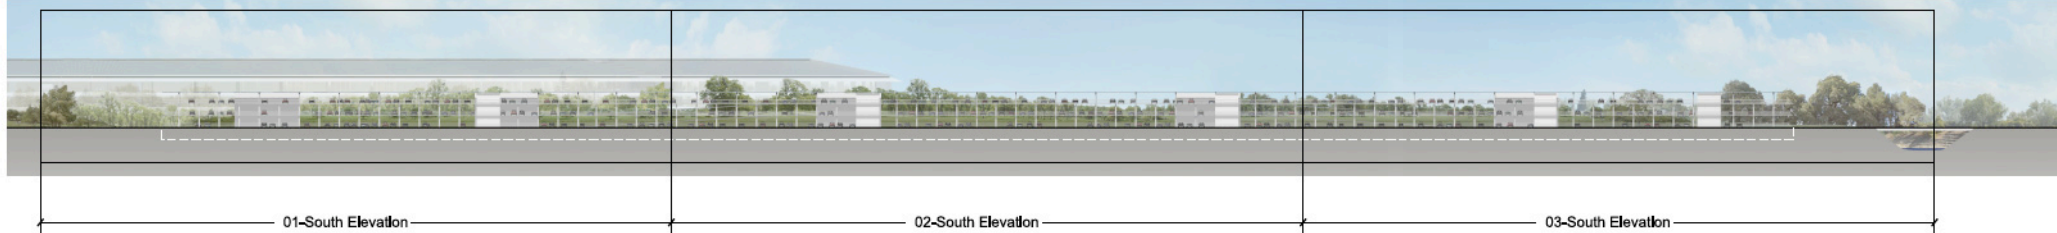


Key Elevation

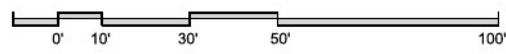

- General Notes:
1. Do not scale drawings.
 2. All elevations are in feet and inches unless noted otherwise.
 3. All elevations shall be verified on site before proceeding with the work.
 4. Foster + Partners shall not be responsible for any discrepancies.
 5. Any areas indicated on this sheet are approximate and illustrative only.

Rev.	Date	Revised Development Permit	Reason For Issue	Drawn

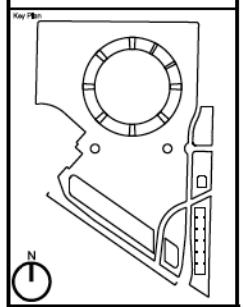

Foster + Partners
Riverside, 22 Haver Road
London SW1T 4AX
T +44 (0)20 7738 2465
F +44 (0)20 7738 1107
© Foster + Partners 2010

ARUP
Arup North America Ltd.
11000 Rockledge Blvd
Houston, TX 77066
ARUP is an equal opportunity employer.

KIER & WRIGHT
2310 Main Street, Suite 212
Santa Clara, California 95054
Phone: 408.737.4500 Fax: 408.737.2541
www.kierwright.com © Kier & Wright, 2011



Client: **Apple, Inc.**

Project: **Apple Campus 2**

Title: **Proposed Parking Structure Elevations**

Project No:	Date:	Scale:
1858	08/09/11	1/16" = 1'-0"
Number:	Sheet No.:	
P-12.00	00	

W:\2010\1858\1858.dwg 08/09/11 13:18:21

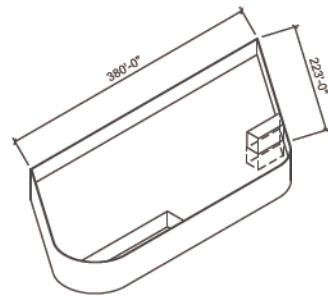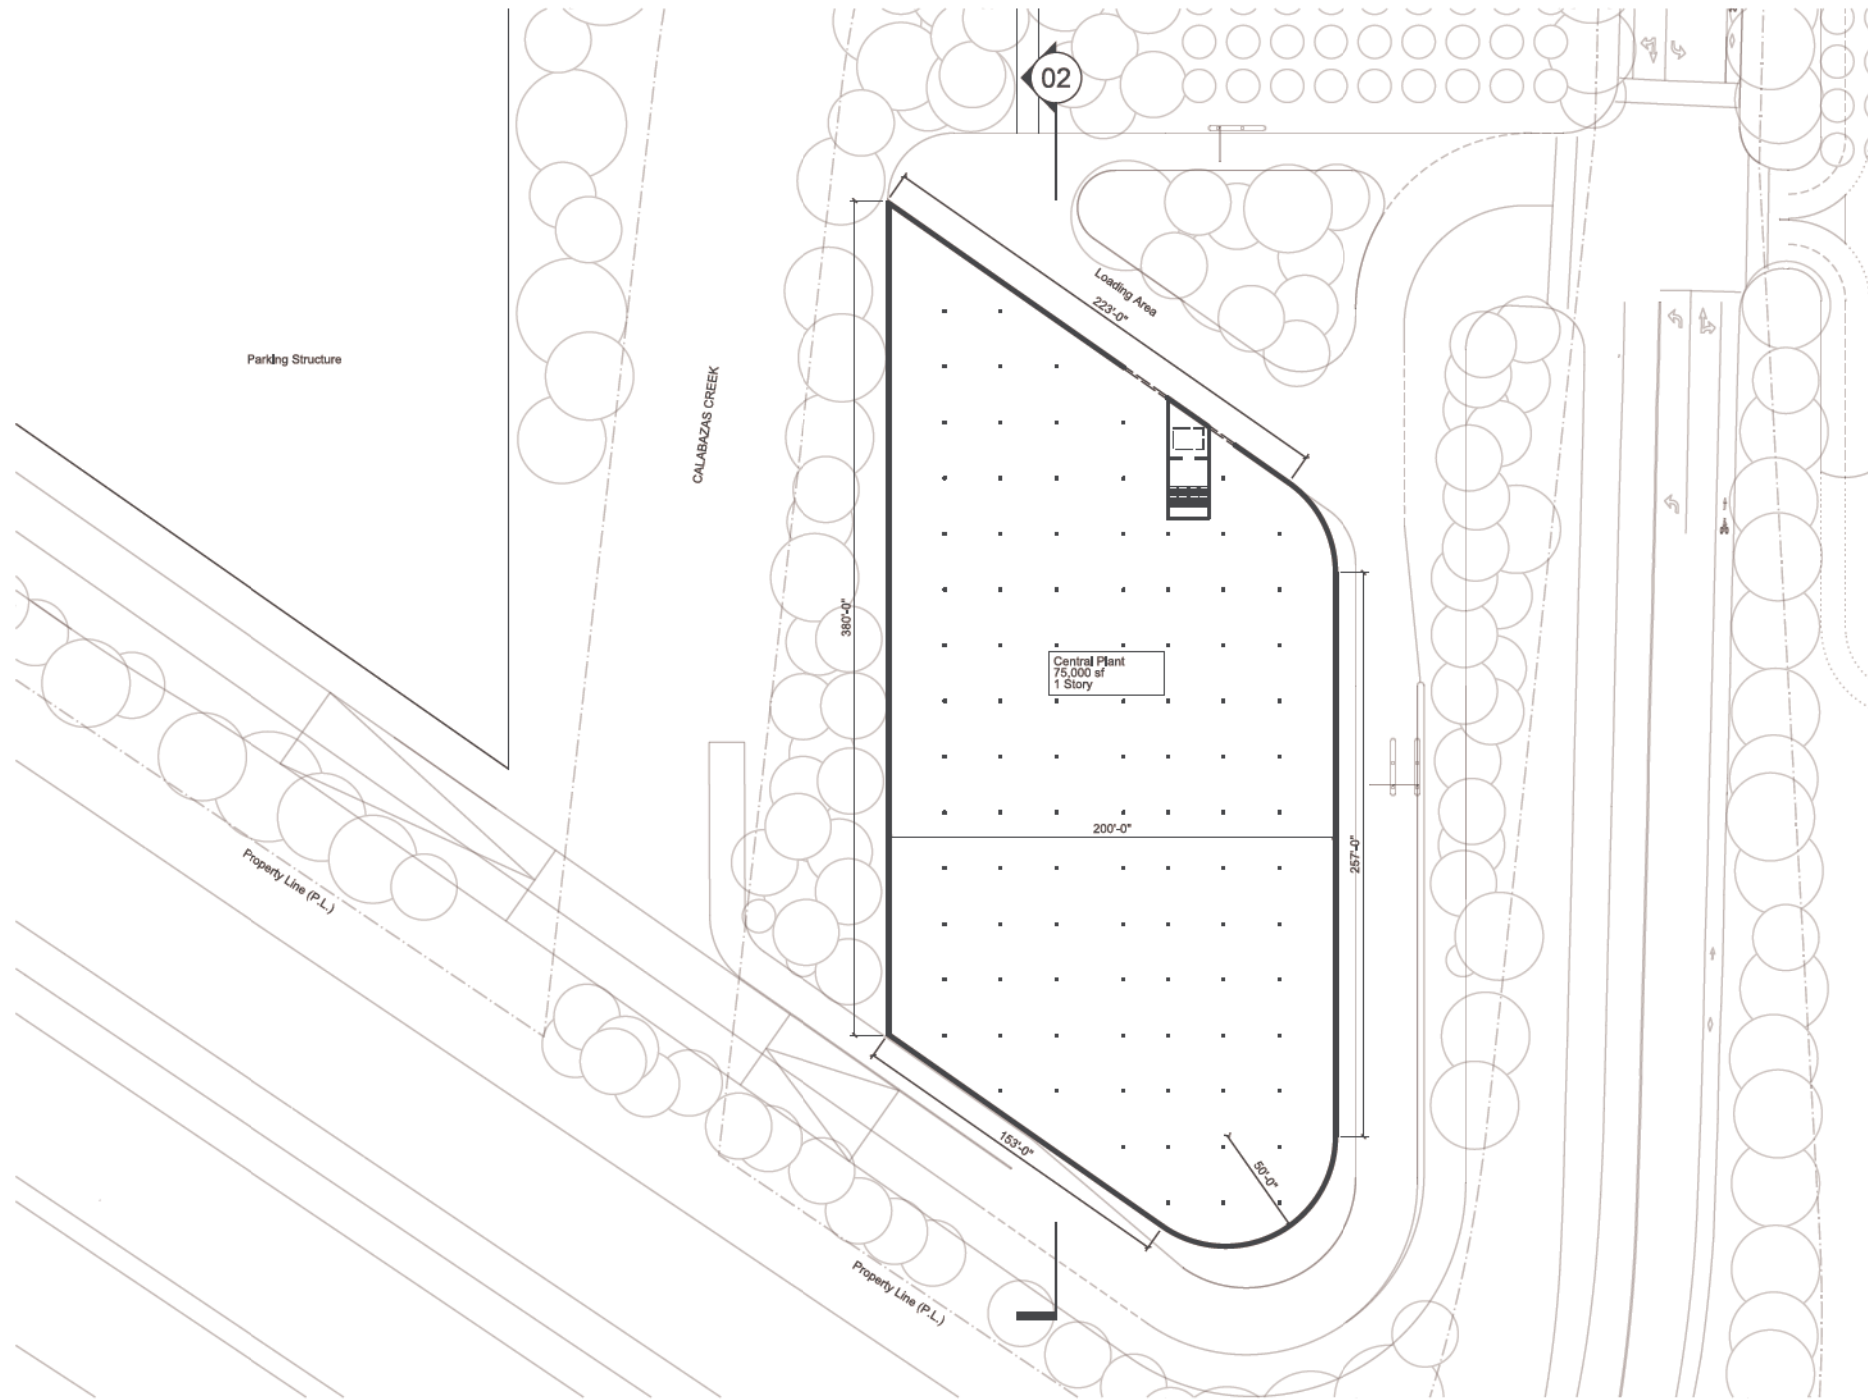


Axonometric View

01 Ground Level
1/32"=1'-0"

NOTE
For Massing purposes only.
Architectural drawings to follow.


Central Plant

Zoning	P(MP)
Area of Ground Floor	75,000 sf
Area on Roof	66,000 sf
Total Number of Floors	1
Gross Area	75,000 sf

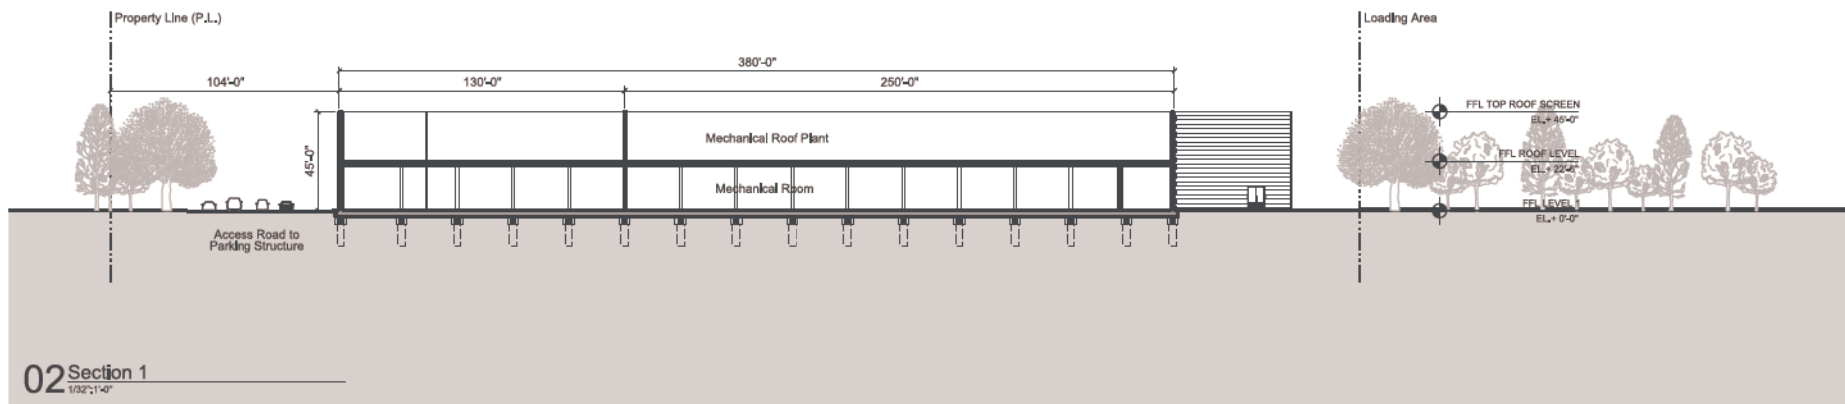

- General Notes**
1. Do not scale drawings. Dimensions govern.
 2. All dimensions are in feet and inches unless noted otherwise.
 3. All dimensions shall be verified on site before proceeding with the work.
 4. Foster + Partners shall be notified by e-mail of any discrepancies.
 5. Any areas indicated on this sheet are approximate and indicate only.

Rev.	Date	Revised For Issue	By
02	08/09/11	Final Development Permit	CH

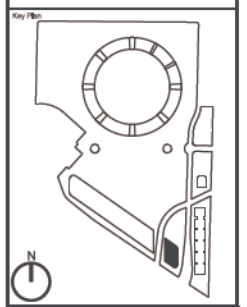

Foster + Partners
 2500 20th Street
 London SW11 4AX
 T +44 (0)20 7738 0400
 F +44 (0)20 7738 1107
 © Foster + Partners 2010

ARUP
 Arup North America Ltd.
 610 West 10th Street
 Suite 2000
 New York, NY 10036
 T +1 212 512 2000
 F +1 212 512 2001

KIER & WRIGHT
 3310 San Diego Boulevard, Suite 200
 San Diego, California 92108
 T +1 619 594 1000
 F +1 619 594 1001

Client
Apple, Inc.


Project
Apple Campus 2

Title
Proposed Central Plant

Project No.	1858	Date	08/09/11	Scale	1"=32'
Sheet No.	P-14.00	Number of Sheets	00		

- General Notes:
1. Do not scale drawings.
 2. All dimensions are in feet and inches unless noted otherwise.
 3. All observations shall be noted on the before proceeding with the work.
 4. Foster + Partners shall be responsible for any discrepancies.
 5. All areas indicated on this sheet are approximate and subject to change.

No.	Date	Revised For Issue	By
01	08/09/11	Normal Development Panel	

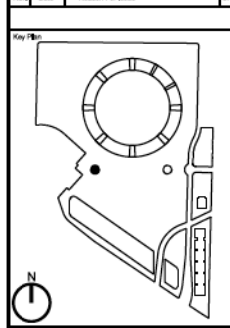

Foster + Partners
 8000 20th Street Road
 London SW1H 4AY
 T +44 (0)20 7758 0400
 F +44 (0)20 7758 1107


ARUP
 Arup North America L.L.C.
 1100 New York Avenue, N.W.
 Washington, D.C. 20004
 Tel: (202) 227-2000
 www.arup.com

KIER & WRIGHT
 2355 San Diego Avenue, Suite 212
 Santa Clara, California 95054
 Phone: (408) 737-4300
 www.kierwright.com


Apple, Inc.
 Project:
Apple Campus 2
 Title:
Proposed Fitness Center

Revision	Date	Description
1858	08/09/11	1/8" = 1'

Sheet No.: **P-20.00**

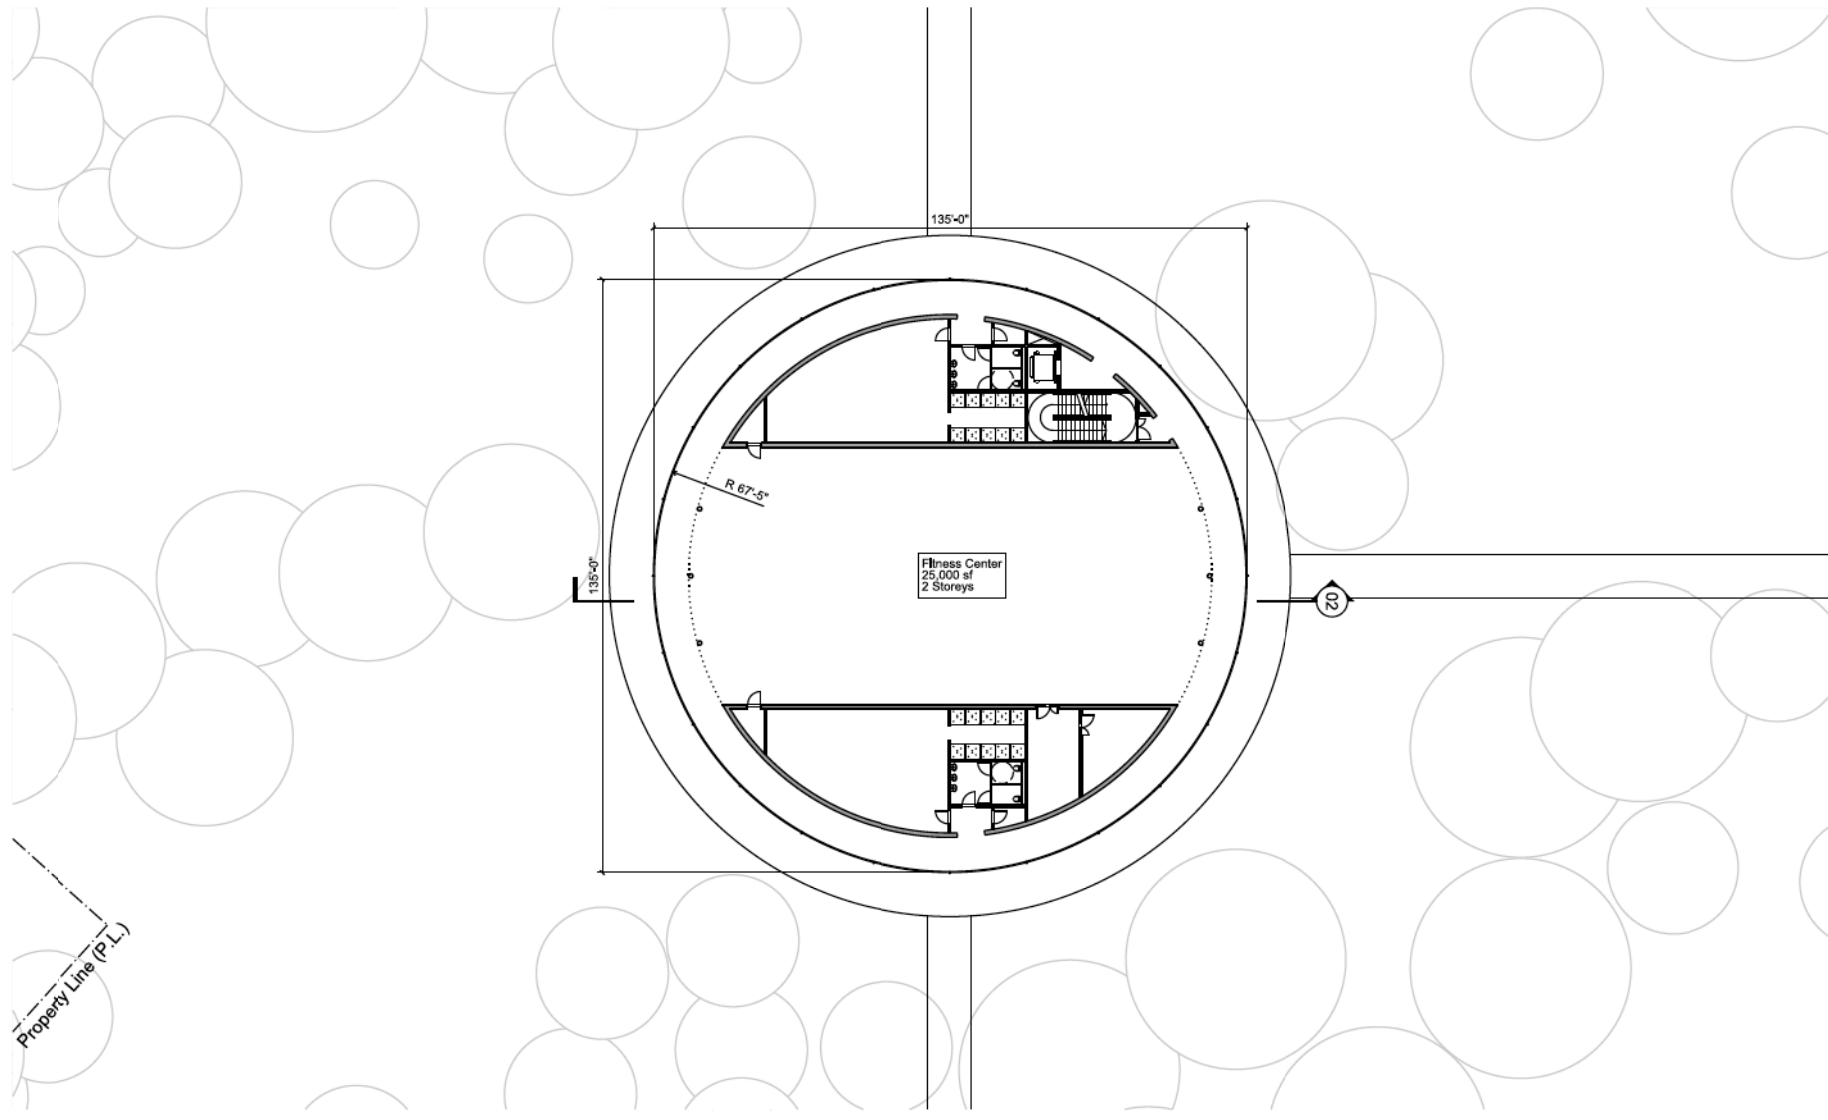



01 Level 1 Plan
1/16" = 1'-0"

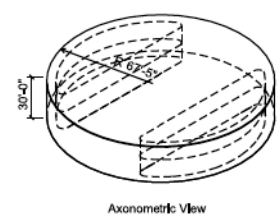

Axonometric View


NOTE
 For Massing purposes only.
 Architectural drawings to follow.

Fitness Center
 Fitness Center Total Area 25,000 sf
 Zoning P(MP)

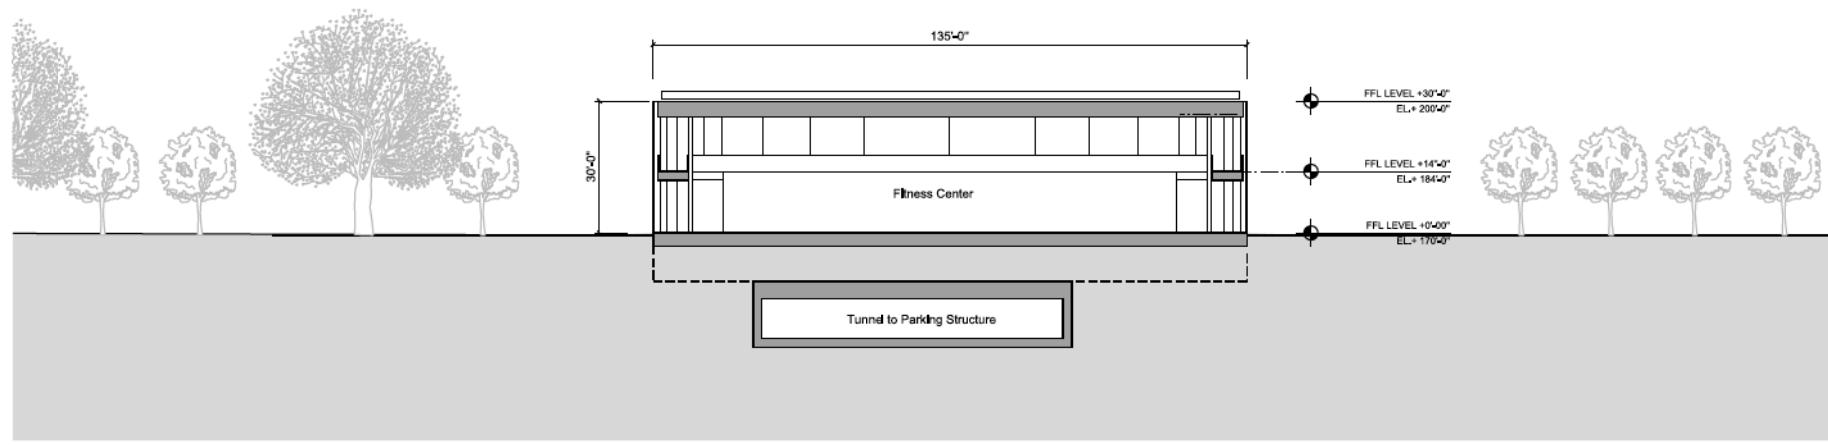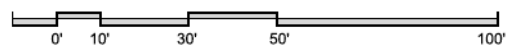


02 Section 1
1/16" = 1'-0"

W:\2010\1858\1858_001\1858_001_Plan\1858_001_Plan.dwg 08/09/11 11:00 AM

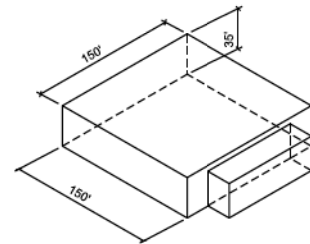


Isometric View

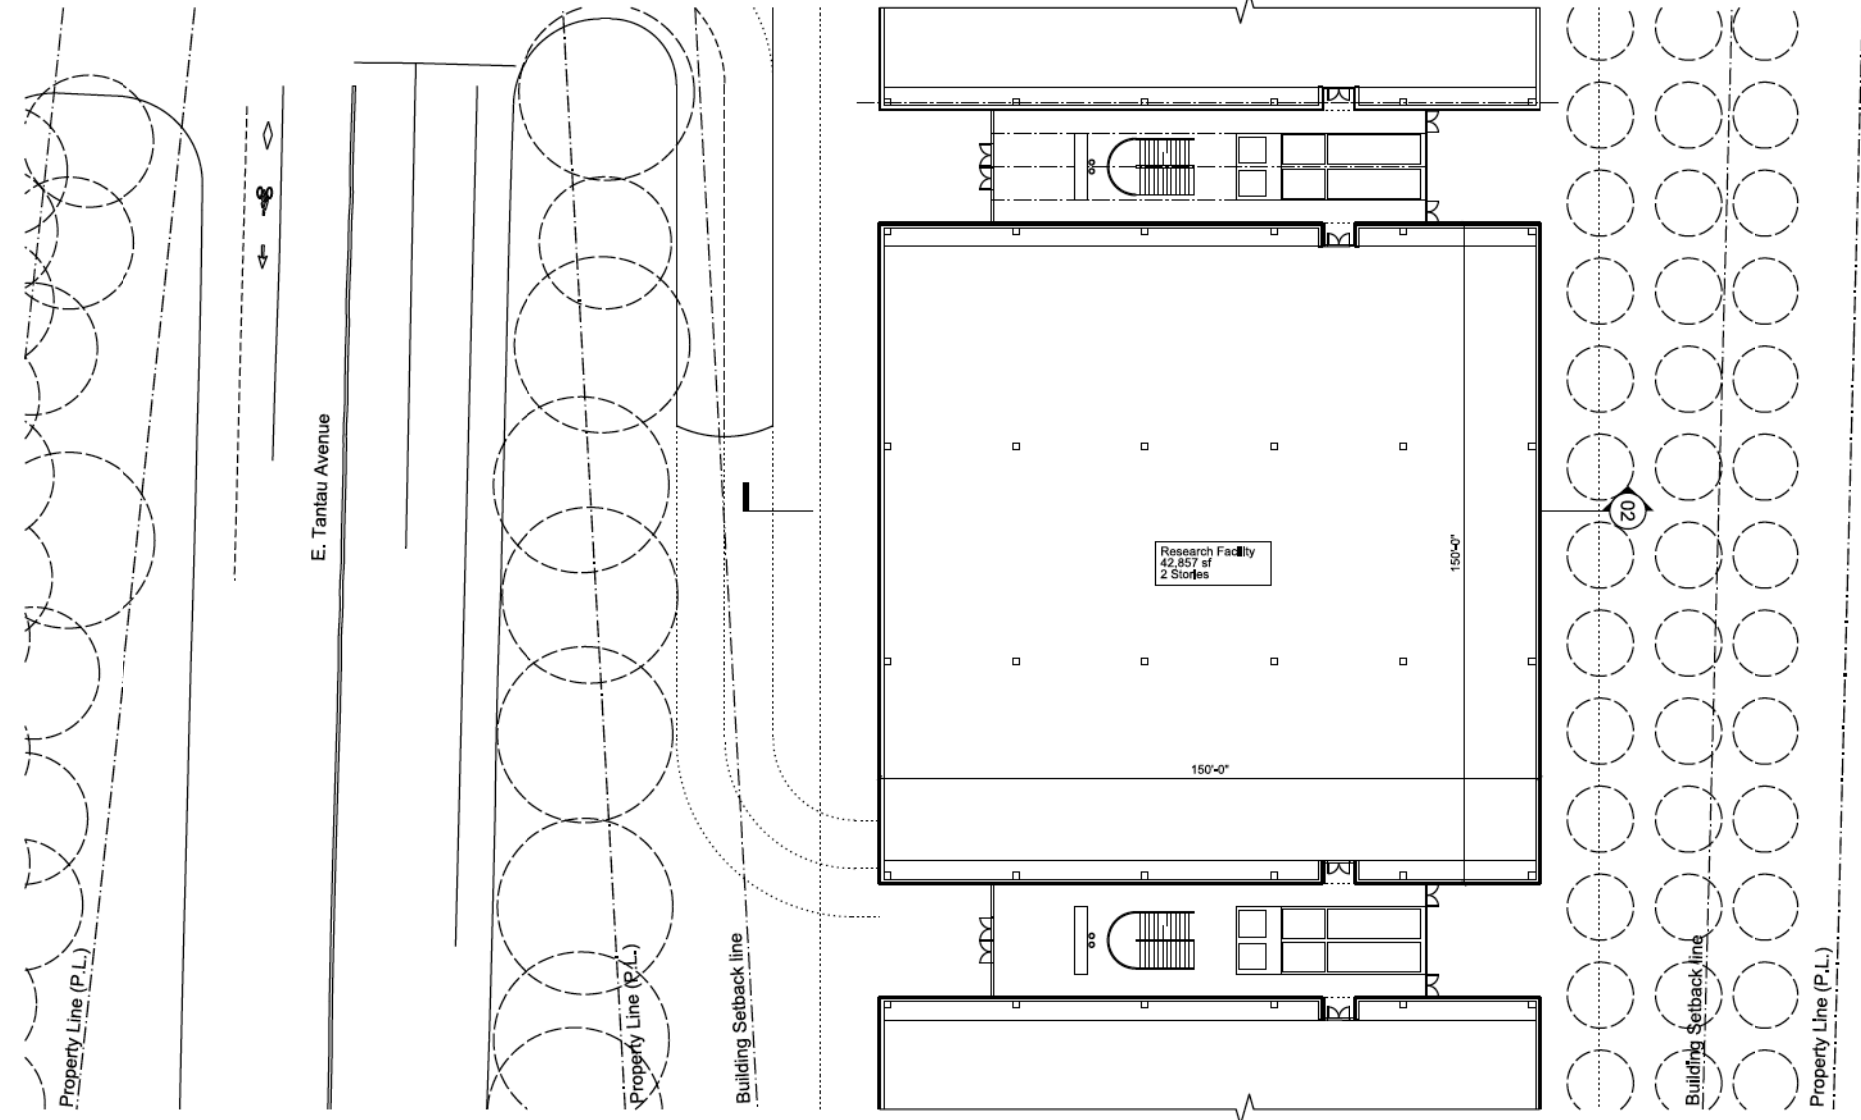

01 Typical Plan
1/16"=1'

NOTE
For Massing purposes only.
Architectural drawings to follow.

Research Facilities	
Zoning	P(MP)
Area of 1 Facility	42,857 sf
Total Number of Facilities	7
Research Facilities Total Area	300,000 sf

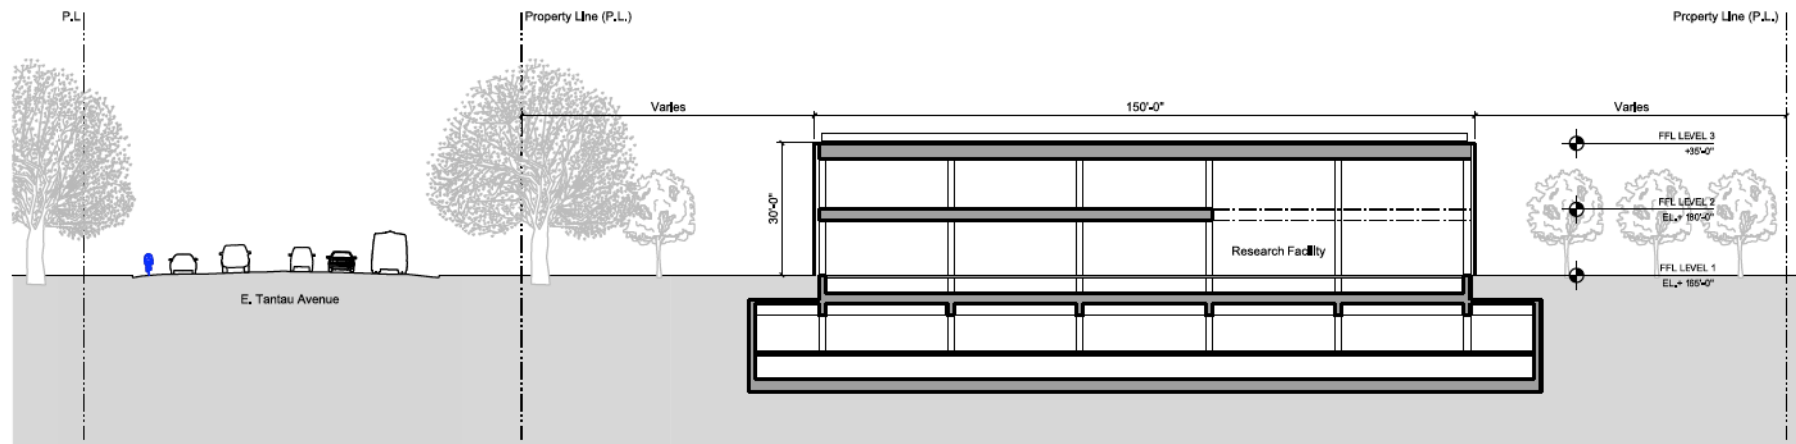


02 Typical Section
1/16"=1'



- General Notes:
1. Do not scale drawings.
 2. All dimensions are in feet and inches unless noted otherwise.
 3. All elevations shall be verified on site before proceeding with the work.
 4. Foster + Partners shall be responsible for the accuracy of any discrepancies.
 5. Any areas indicated on this sheet are approximate and subject to change.

Rev.	Date	Reason For Issue	By
01	08/09/11	Normal Development Permit	CPA

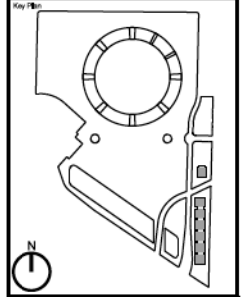

Foster + Partners
 20000 20th Street Road
 Los Angeles, CA 90047
 T +1 415 253 7700
 F +1 415 253 7700
 © Foster + Partners 2010

ARUP
 Arup North America, L.L.C.
 10000 Wilshire Blvd, Suite 1000
 Los Angeles, CA 90024
 T +1 310 777 1000
 F +1 310 777 1000
 www.arup.com

KIER & WRIGHT
 2310 San Gabriel Blvd, Suite 212
 Santa Clara, California 95054
 T +1 408 257 4500
 F +1 408 257 4500
 www.kierwright.com

Client: **Apple, Inc.**

Project: **Apple Campus 2**

Proposed Research and Development Buildings

Project No.	1858	Date	08/09/11	Scale	1/16"=1'
Sheet No.	P-23.00	Total Sheets	00		